



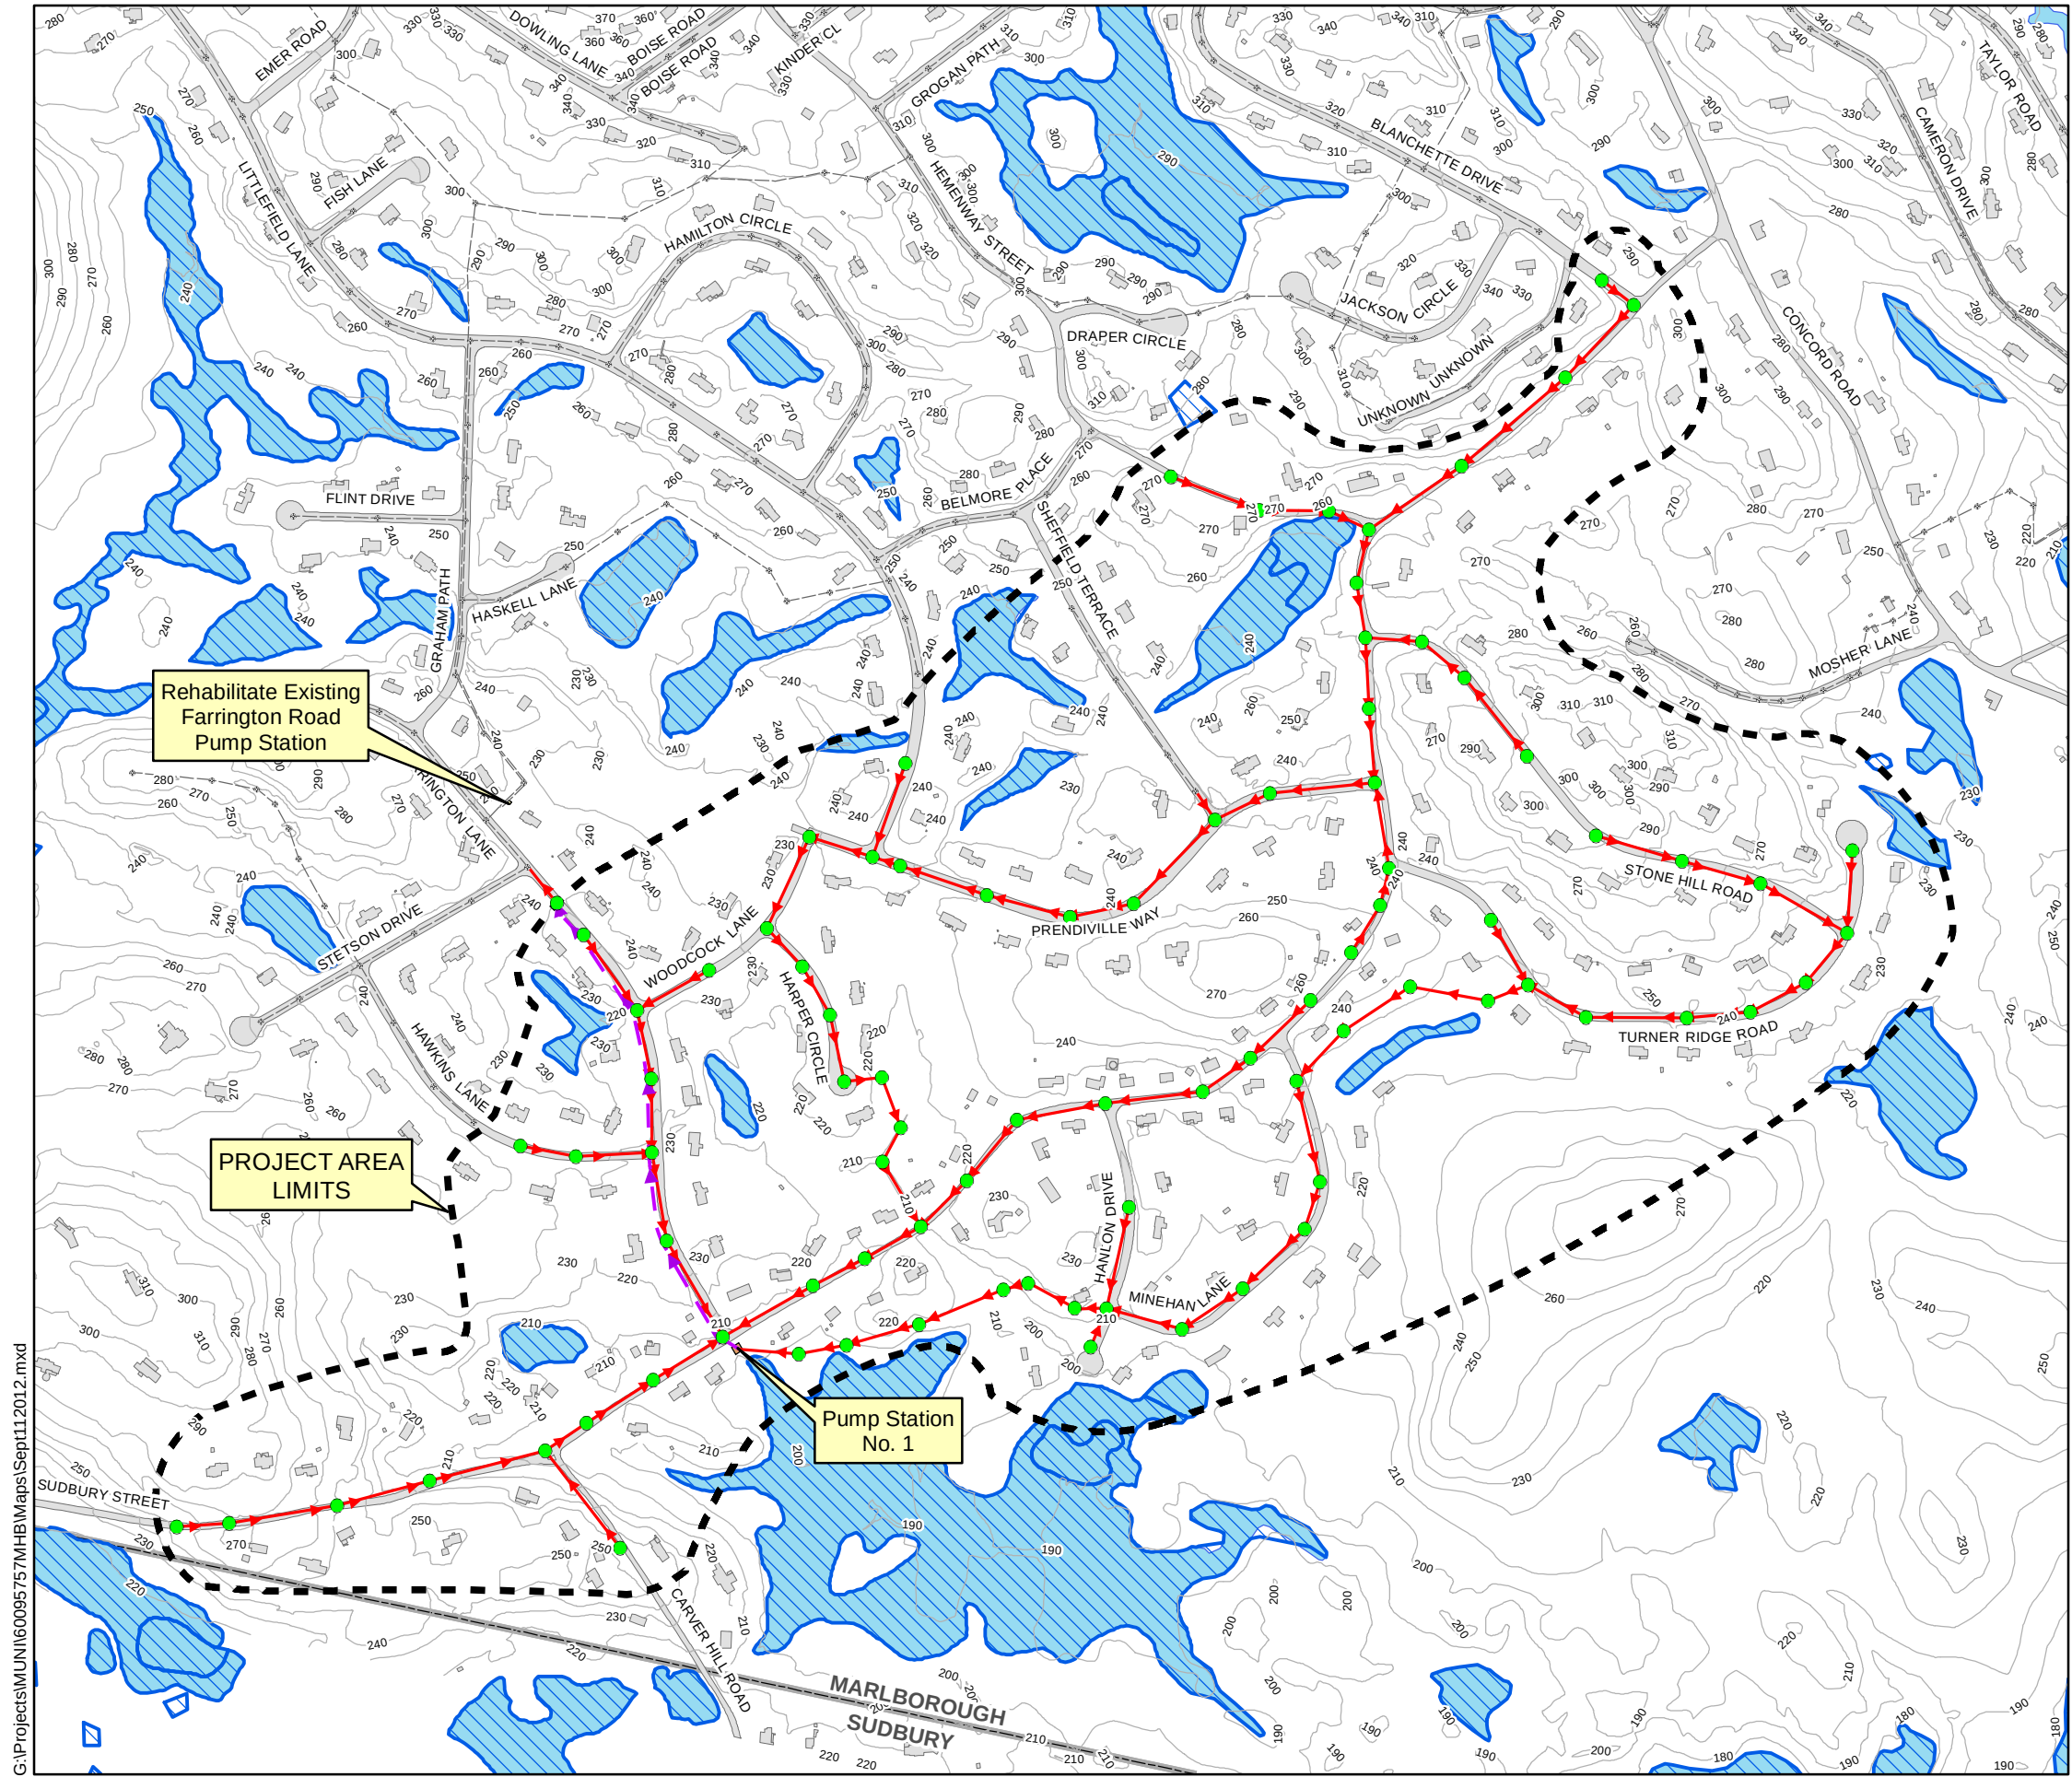

Legend

- Existing Sewer Manholes
- Existing Sewer Pipes and Force Mains
- Limit of Service Area
- NWI Wetlands
- DEP Wetlands
- Proposed Manhole
- Proposed Gravity Sewer
- Proposed Force Main
- Proposed Pump Station

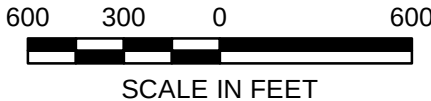

**SUDBURY STREET AREA SEWERS PROJECT
RECOMMENDED PLAN
1 NEW PUMP STATION
1 REHABILITATED PUMP STATION**