




**MARLBOROUGH
BOSTON POST ROAD (ROUTE 20)**


STATE	FED. AID PROJ. NO.	SHEET NO.	TOTAL SHEETS
MA	-	163	417
PROJECT FILE NO.		608467	

**TRAFFIC SIGN & PAVEMENT MARKINGS
SHEET 7 OF 27**

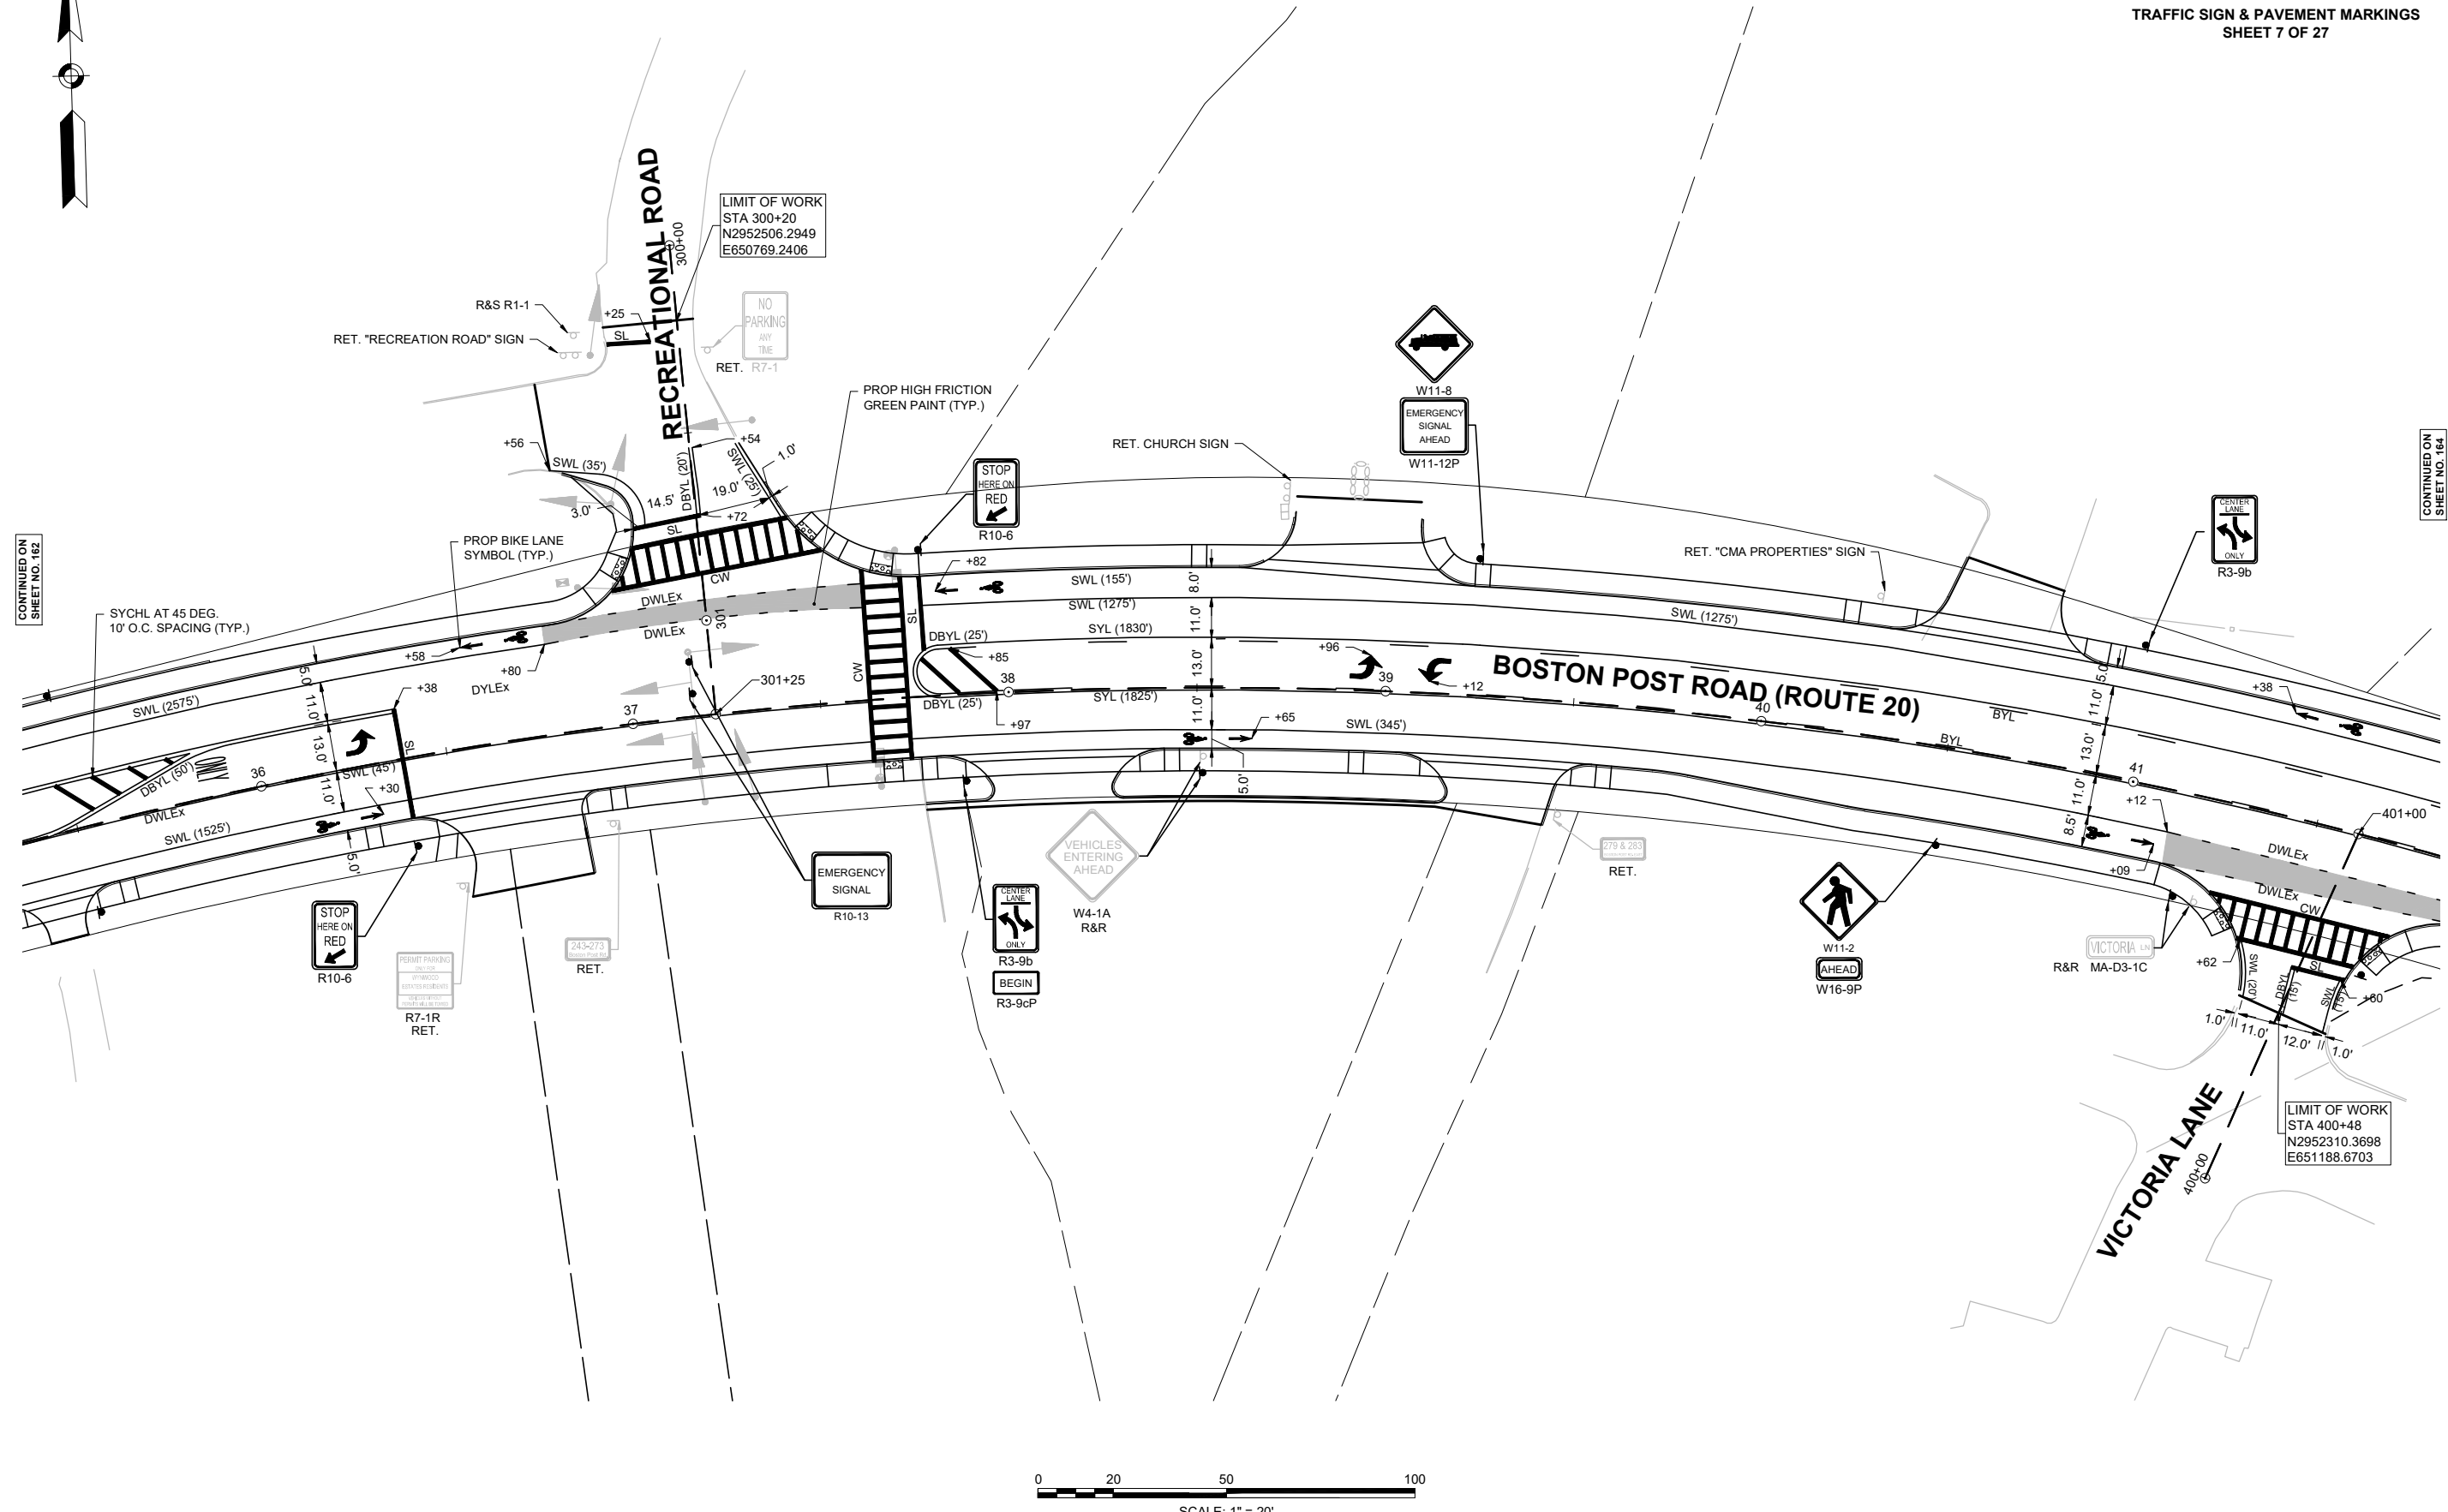

CONTINUED ON
SHEET NO. 182



CONTINUED ON
SHEET NO. 184

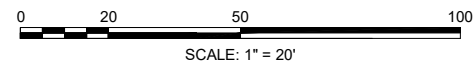

**MARLBOROUGH
BOSTON POST ROAD (ROUTE 20)**


STATE	FED. AID PROJ. NO.	SHEET NO.	TOTAL SHEETS
MA	-	164	417
PROJECT FILE NO.		608467	

**TRAFFIC SIGN & PAVEMENT MARKINGS
SHEET 8 OF 27**

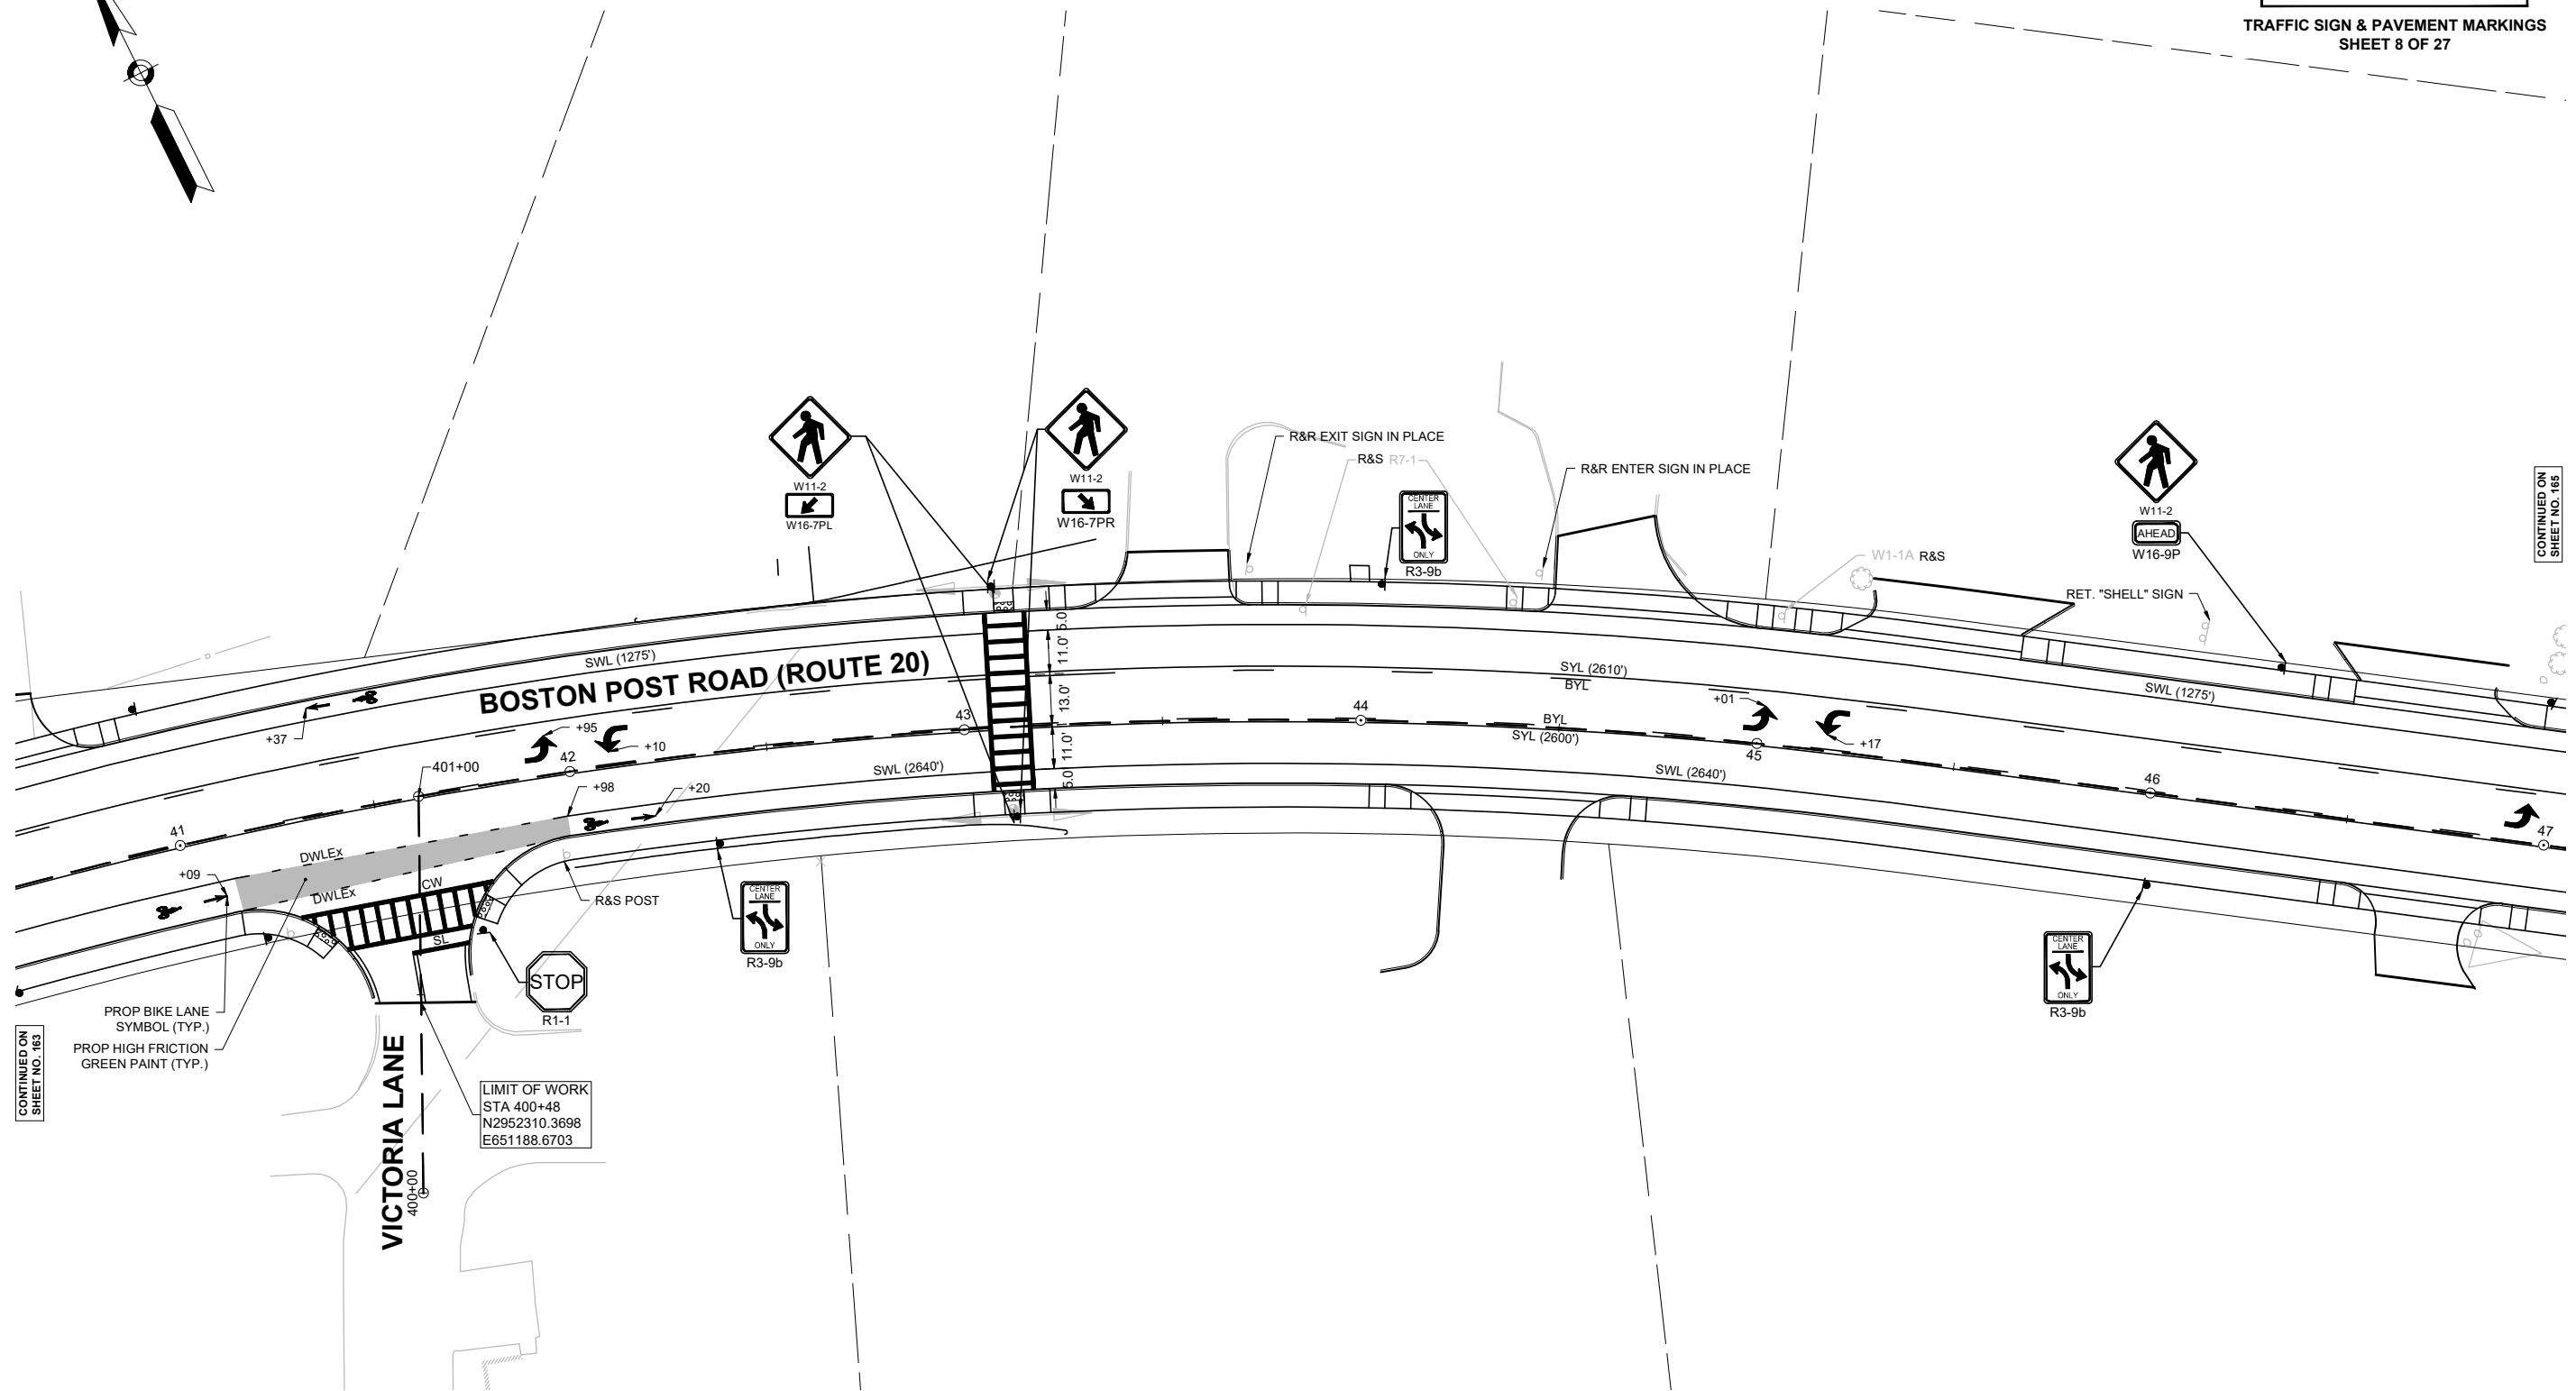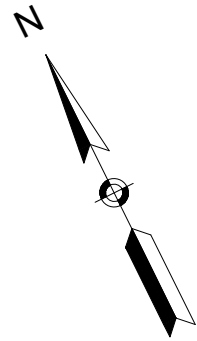

CONTINUED ON
SHEET NO. 163



CONTINUED ON
SHEET NO. 165

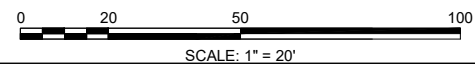

MARLBOROUGH
BOSTON POST ROAD (ROUTE 20)


STATE	FED. AID PROJ. NO.	SHEET NO.	TOTAL SHEETS
MA	-	165	417
PROJECT FILE NO.		608467	

TRAFFIC SIGN & PAVEMENT MARKINGS
SHEET 9 OF 27

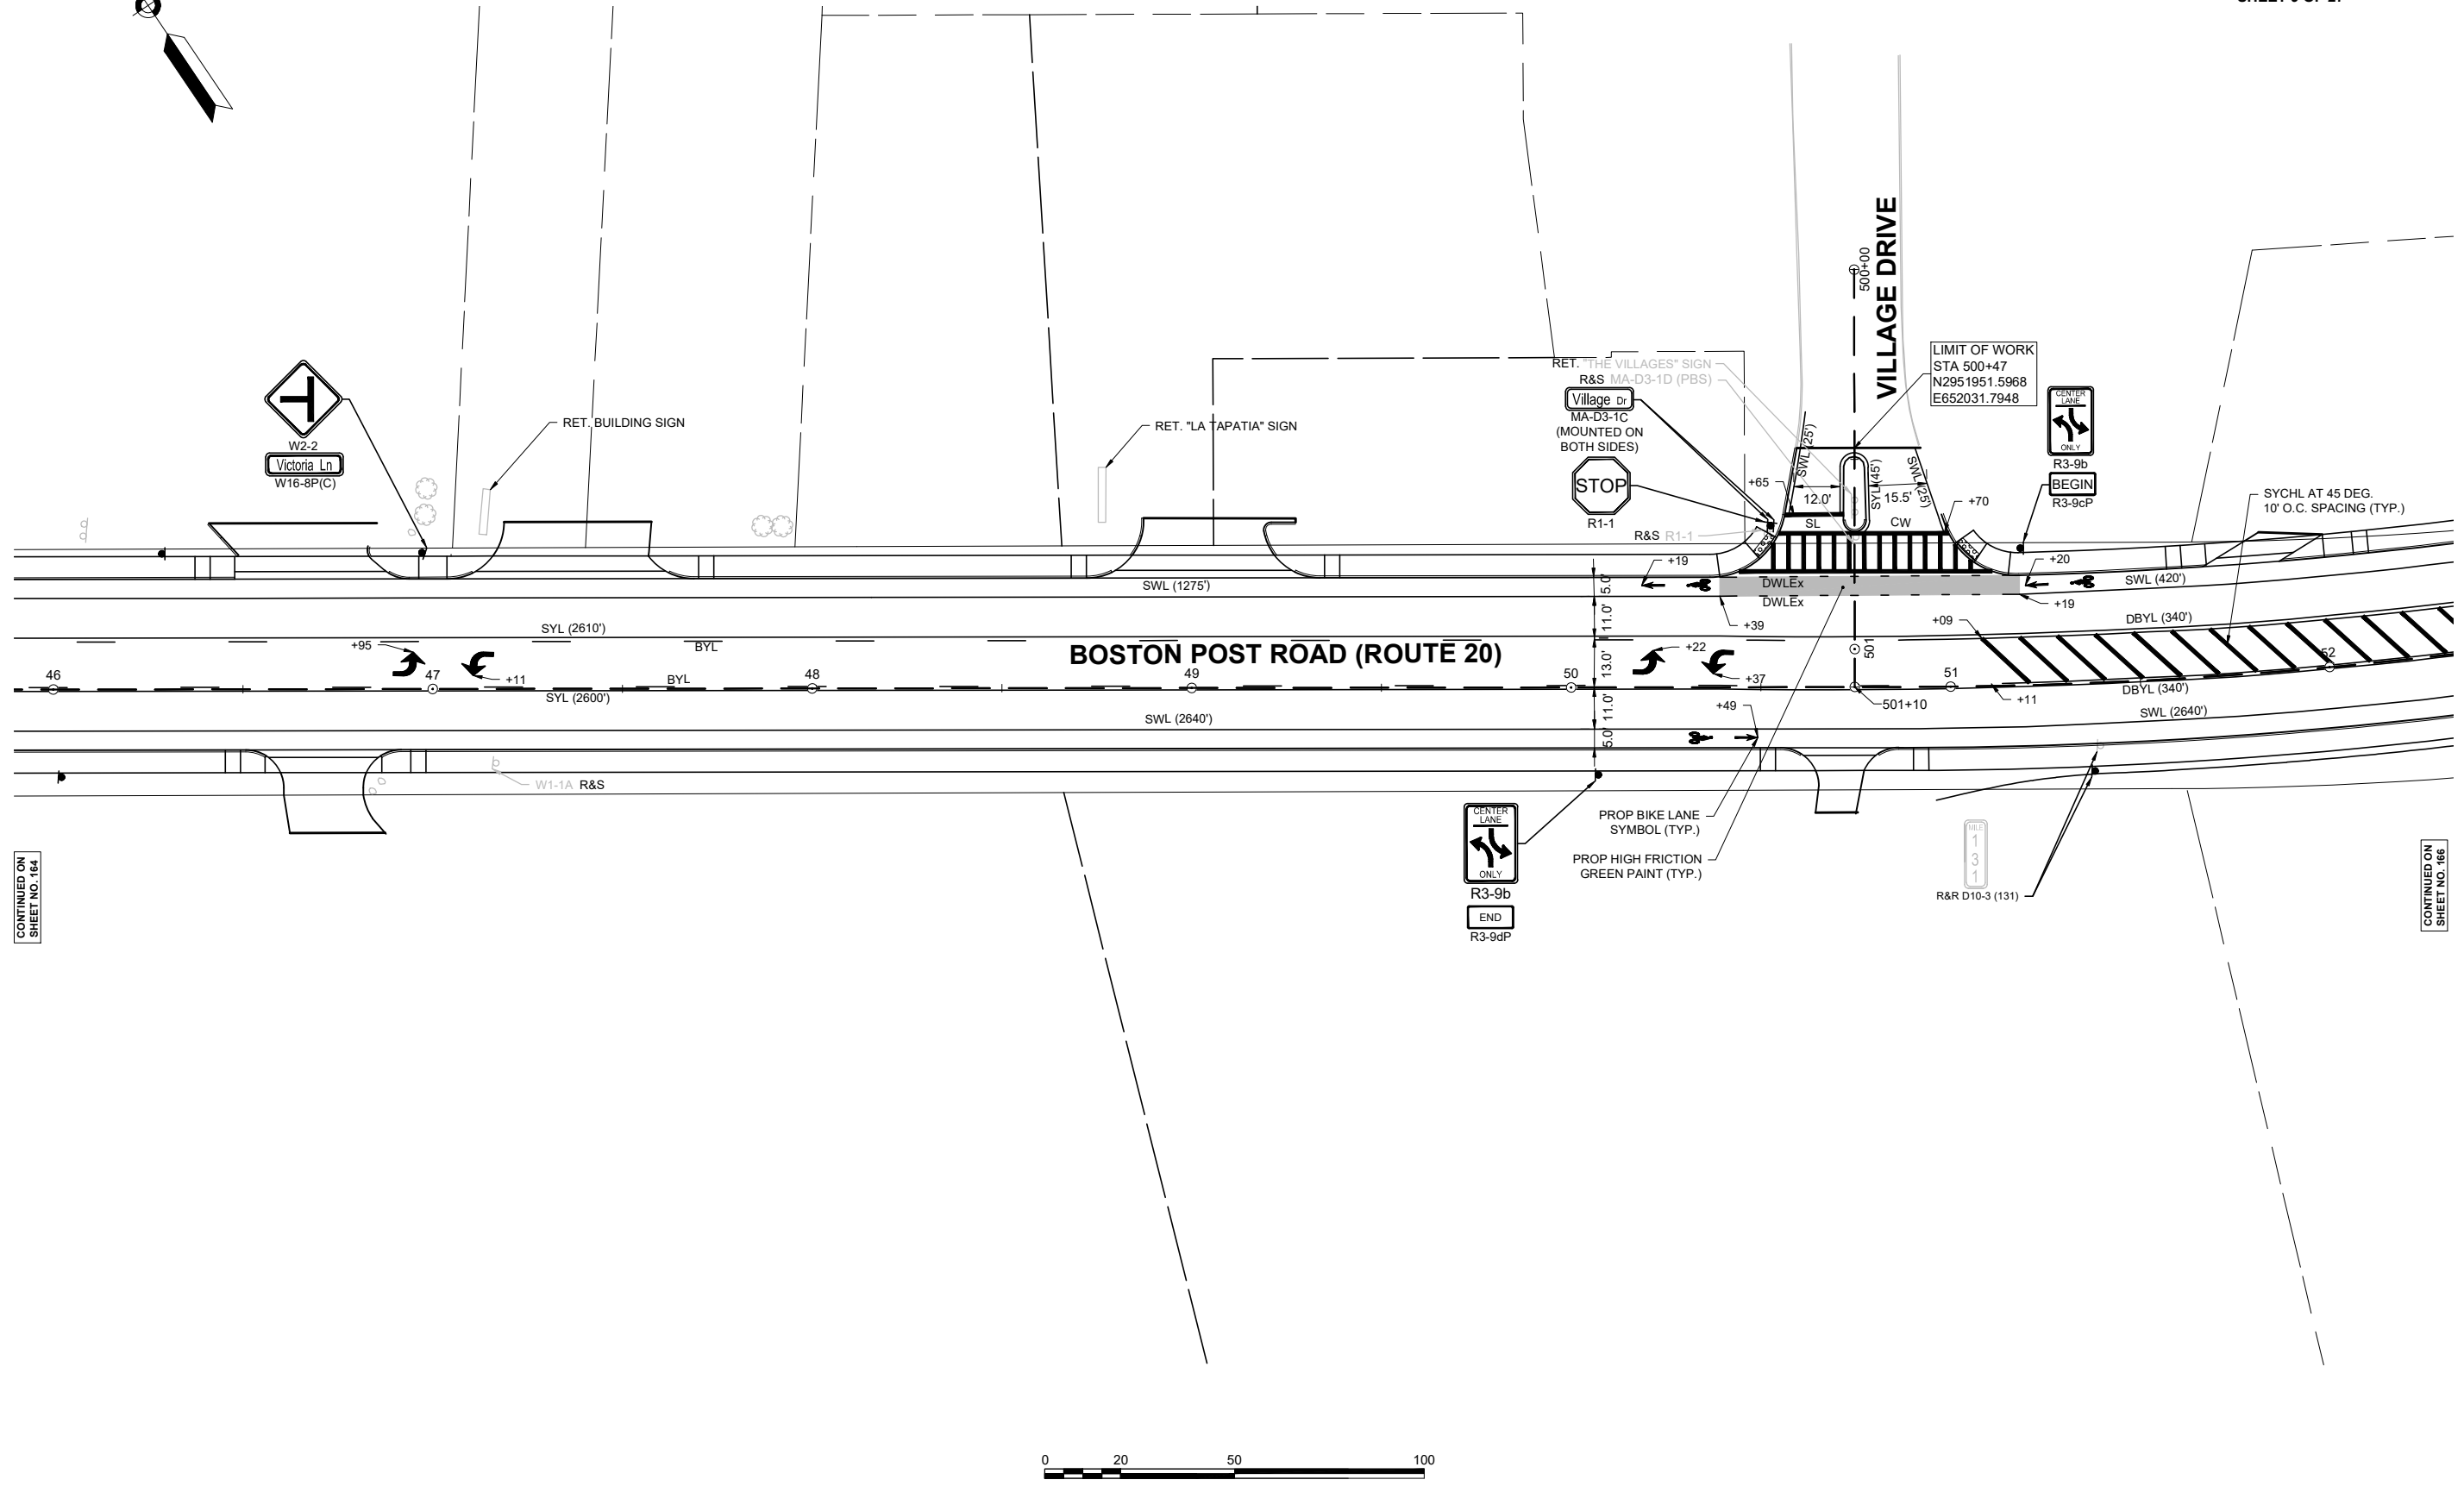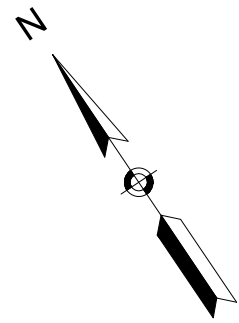

CONTINUED ON
SHEET NO. 164


CONTINUED ON
SHEET NO. 166

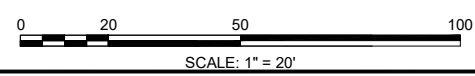

**MARLBOROUGH
BOSTON POST ROAD (ROUTE 20)**


STATE	FED. AID PROJ. NO.	SHEET NO.	TOTAL SHEETS
MA	-	166	417
PROJECT FILE NO.		608467	

**TRAFFIC SIGN & PAVEMENT MARKINGS
SHEET 10 OF 27**

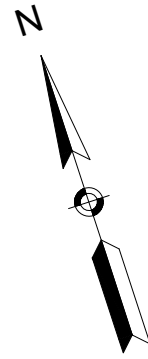

LIMIT OF WORK
STA 500+47
N2951951.5968
E652031.7948

LIMIT OF WORK
STA 1800+18.84
N2951785.3730
E652500.4131

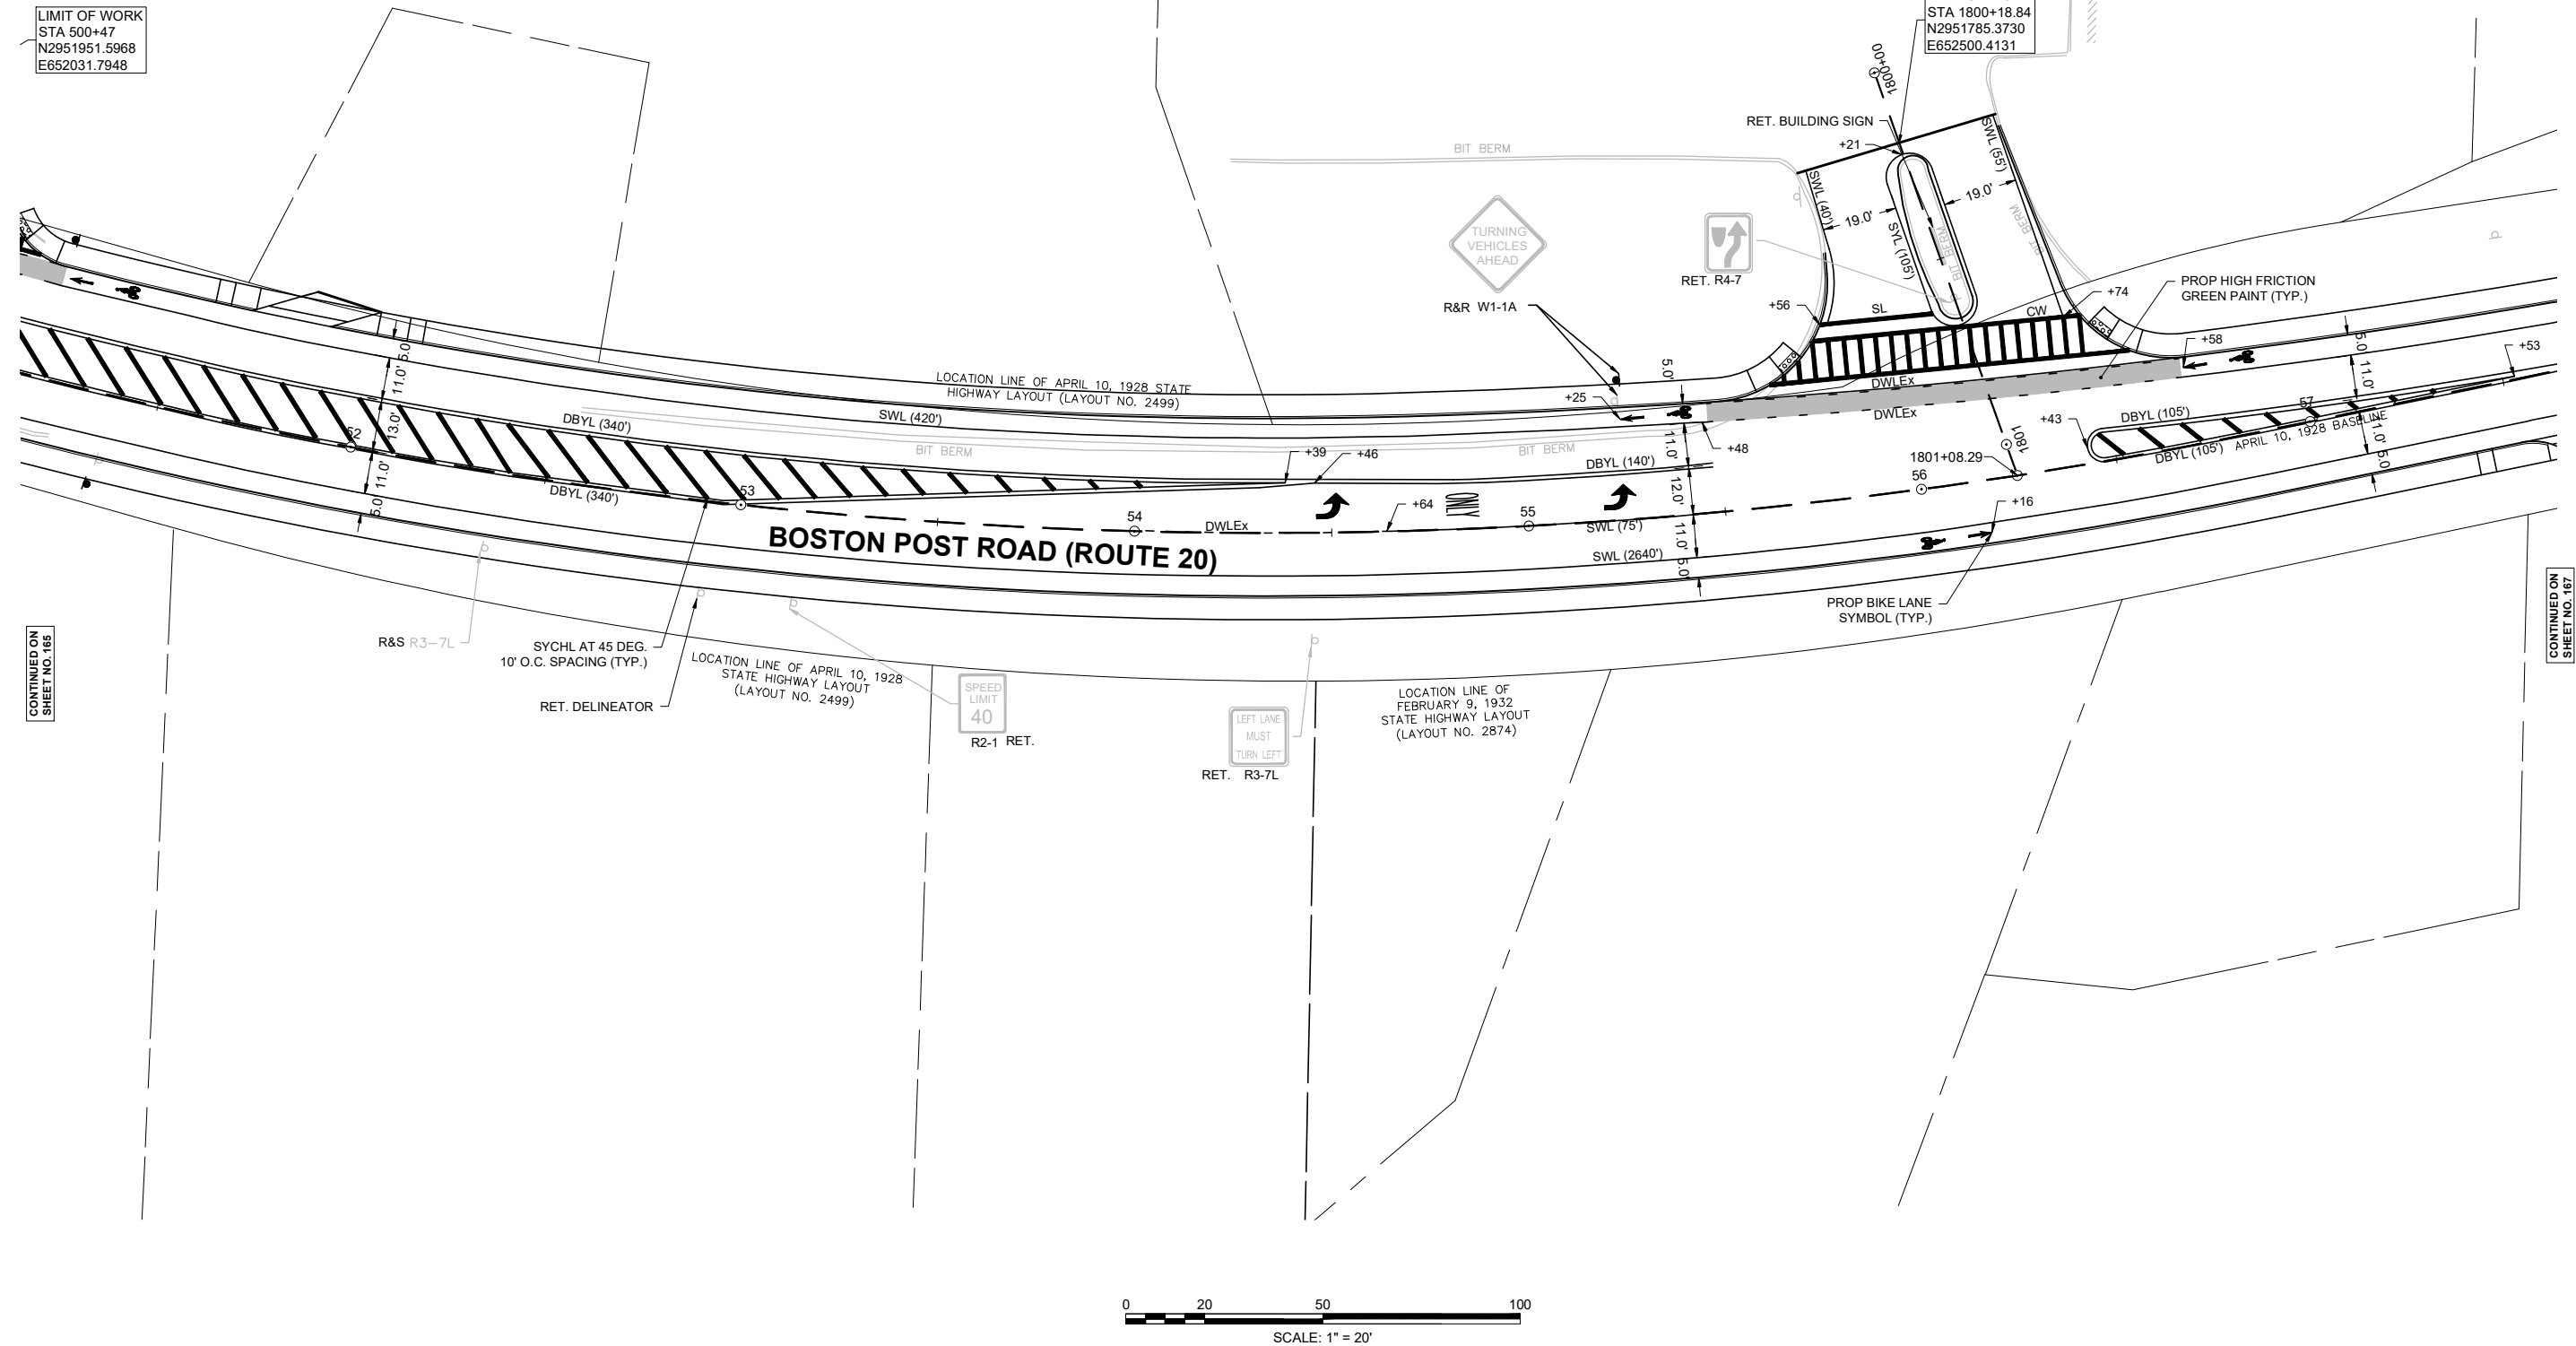

CONTINUED ON
SHEET NO. 165

CONTINUED ON
SHEET NO. 167

