



## IN CITY COUNCIL

Marlborough, Mass., \_\_\_\_\_ APRIL 26, 2021

### ORDERED:

That there being no objection thereto set **MONDAY MAY 10, 2021** as the **DATE FOR PUBLIC HEARING**, on the Petition from Massachusetts Electric, to install a new pole #45/2 within the public right of way approximately 103' west of Pole 25-1 on Forest Street, be and is herewith referred to the **PUBLIC SERVICES COMMITTEE.**

**Yea: 11 – Nay: 0**

**Yea: Wagner, Doucette, Dumais, Tunnera, Irish, Navin, Landers, Oram, Ossing, Perlman, & Robey.**

ADOPTED

ORDER NO. 21-1008276

PETITION FOR POLE LOCATIONS

13

April 8, 2021

RECEIVED  
CITY CLERK'S OFFICE  
CITY OF MARLBOROUGH

2021 APR 12 P 1:29

To the Town Council of  
Marlborough, Massachusetts

**MASSACHUSETTS ELECTRIC COMPANY** requests permission to erect and maintain poles and wires to be placed thereon, together with such sustaining and protecting fixtures as said company may deem necessary, in the following public way or ways;

**Forest St**

**National Grid install new 45/2 pole at these coordinates: 42.332376, -71.579604  
set pole approx 103' West of P25-1 and approx. 26' from centerline**

*Public  
Saves  
P/H - 5-10-21*


Wherefore it prays that after due notice and hearing as provided by law, it be granted a location for and permission to erect and maintain pole and wires, together with such sustaining and protecting fixtures as it may find necessary, said poles to be erected substantially in accordance with the plan filed herewith marked:

**MASSACHUSETTS ELECTRIC COMPANY**

Plan No. 30347879 Dated 4/5/2021

Your petitioner agrees to reserve space for one crossarm at a suitable point on each of said poles for the fire, police, telephone and telegraph signal wires belonging to the municipality and used exclusively for municipal purposes.

**MASSACHUSETTS ELECTRIC COMPANY**

By: *Robert Leonida*  
Manager of Distribution Design 

**ORDER FOR POLE LOCATIONS**

April 8, 2021

To the Board of Selectmen  
of the Town of Marlborough, Massachusetts

Notice having been given and public hearing held, as provided by law, IT IS HEREBY ORDERED:  
that **MASSACHUSETTS ELECTRIC COMPANY** be and they are hereby granted locations for and permission  
to erect and maintain poles and wires to be placed thereon, together with such sustaining and protecting fixtures as  
said Company may deem necessary, in the public way or ways hereinafter referred to, as requested in petition of  
said Company dated the  
**8th day of April, 2021**

All construction under this order shall be in accordance with the following conditions:--  
Poles shall be of sound timber, and reasonably straight, and shall be set substantially at the points indicated upon  
the plan marked--

**MASSACHUSETTS ELECTRIC COMPANY**

Plan No. **30347879** Dated **4/5/2021** filed with this order

There may attached to said **MASSACHUSETTS ELECTRIC COMPANY** not to exceed twenty wires, and all  
of said wires and cables shall be placed at a height of not less than eighteen feet from the ground.

The following are the public ways or parts of ways along which the poles above referred to may be erected, and  
the number of poles which may be erected thereon under this order:--

**Forest St**

**National Grid install new 45/2 pole at these coordinates: 42.332376, -71.579604  
set pole approx 103' West of P25-1 and approx. 26' from centerline**

Also for permission to lay and maintain underground laterals, cables and wires in the above or intersecting  
public ways for the purpose of making connections with such poles and buildings as each of said petitioner may  
desire for distributing purposes.

I hereby certify that the foregoing order was adopted at a meeting of the

\_\_\_\_\_, 2021

\_\_\_\_\_  
Clerk of Selectmen

Received and entered in the records of location orders  
of the Town of Marlborough, Massachusetts

Book: \_\_\_\_\_ Page: \_\_\_\_\_

Attest: \_\_\_\_\_  
Town Clerk

I hereby certify that on \_\_\_\_\_, \_\_\_\_\_, at \_\_\_\_ o'clock, \_\_\_\_ M.,  
at \_\_\_\_\_ a public hearing was held on the petition of

**MASSACHUSETTS ELECTRIC COMPANY**

for permission to erect the poles, wires and fixtures described in the order herewith recorded, and that I mailed at least seven days before said hearing a written notice of the time and place of said hearing to each of the owners of real estate (as determined by the last preceding assessment for taxation) along the ways or parts of ways upon which the Company is permitted to erect poles, wires and fixtures under said order.

And that thereupon said order was duly adopted.

\_\_\_\_\_  
\_\_\_\_\_  
\_\_\_\_\_  
\_\_\_\_\_

Selectmen of the Town of

Marlborough, MA

**CERTIFICATE**

I hereby certify that the foregoing is a true copy of a location order and certificate of hearing with notice adopted by the \_\_\_\_\_ of the Town of \_\_\_\_\_, Massachusetts, on the \_\_\_\_\_ day of \_\_\_\_\_, \_\_\_\_\_, and recorded with the records of location orders of provisions of Chapter 166 of General Laws and any additions thereto or amendments thereof.

Attest: \_\_\_\_\_  
Town Clerk

Pole & UG Petition/Permit Request Form

City Marlborough WR # 30347879  
(circle one)

Install 1 SO JO Poles on Forest St  
(quantity) (circle one) (street name)

Remove \_\_\_\_\_ SO JO Poles on \_\_\_\_\_  
(quantity) (circle one) (street name)

Relocate \_\_\_\_\_ SO JO Poles on \_\_\_\_\_  
(quantity) (circle one) (street name)

Beginning at a point approximately 720 feet West of the centerline  
(distance) (compass heading)  
of the intersection of Forest St and Results Way  
(street name)

and continuing approximately \_\_\_\_\_ feet in a \_\_\_\_\_ direction.  
(distance) (compass heading)

Install underground facilities:


Street(s) \_\_\_\_\_

Description of Work:

ELCO install new 45/2 pole at these coordinates: 42.332376, -71.579604  
Set pole approx. 103' West of P25-1 and approx. 26' from centerline

ENGINEER Fred Griffin

DATE 4/5/21

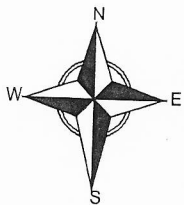


245 Forest St  
Property ID  
90-1A

219 Forest St  
Property ID  
90-2

200-230 Forest St  
Property ID  
101-2

26' from proposed pole  
to Forest St Centerline

103' between existing  
P25-1 to proposed P25-2

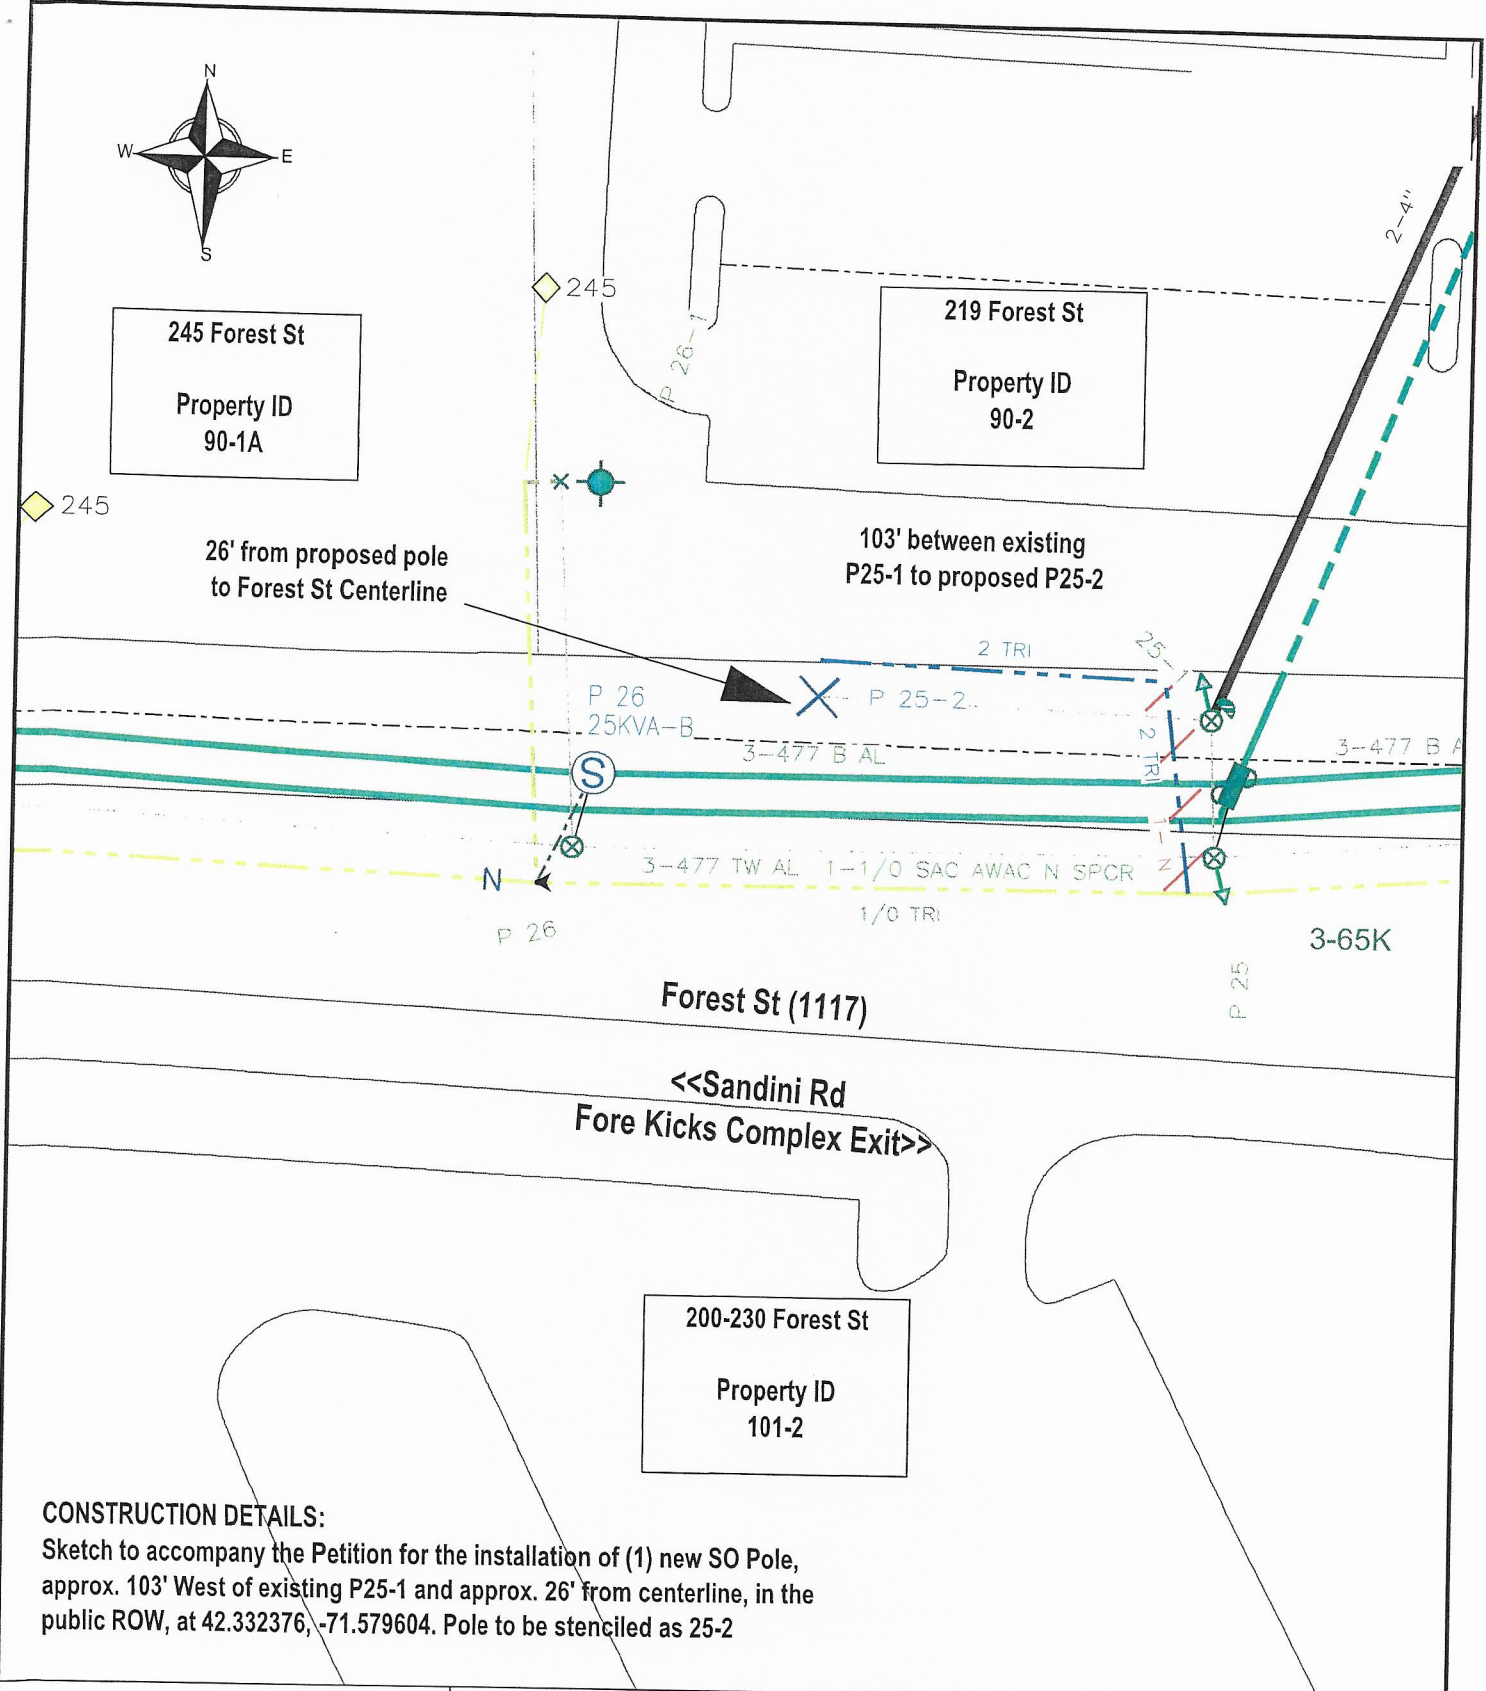

**CONSTRUCTION DETAILS:**

Sketch to accompany the Petition for the installation of (1) new SO Pole, approx. 103' West of existing P25-1 and approx. 26' from centerline, in the public ROW, at 42.332376, -71.579604. Pole to be stenciled as 25-2

<p>Designer: Alicia Hicks WR#: 30347879</p>	<p>PETITION SKETCH - EXHIBIT A</p>	<p>NOT TO SCALE</p>
<p>Property Owner: City of Marlborough Parcel ID: 90-2 Address: 219 Forest St</p>	<p>The Exact location of said Facilities to be established by and upon the installation and erection of the Facilities thereof</p>	<p></p>

201 FOREST STREET LLC  
40 MECHANIC ST STE 220  
MARLBOROUGH, MA 01752

ADVANCED MATH AND SCIENCE  
201 FOREST ST  
MARLBOROUGH, MA 01752

ATLANTIC-MARLBORO REALTY  
205 NEWBURY ST  
FRAMINGHAM, MA 01701

CSM MARLBORO HOTEL LLC  
500 WASHINGTON AVE SOUTH  
SUITE 3000  
MINNEAPOLIS, MN 55415

FORE KICKS II LIMITED PAR  
190 ROLLING MEADOW DR  
HOLLISTON, MA 01746

RIESSLE JAMES  
245 FOREST ST  
MARLBOROUGH, MA 01752

RING ANN M  
257 FOREST ST  
MARLBOROUGH, MA 01752