

City of Marlborough Public Meeting Posting

Meeting Name: City Council Public Services Committee
Date: December 13, 2021
Time: 6:45 PM
Location: City Council Chamber, 2nd Floor, City Hall, 140 Main Street

RECEIVED
CITY CLERK'S OFFICE
CITY OF MARLBOROUGH
2021 DEC -9 P 3:33

This meeting will be held in the City Council Chamber. Public attendance is permitted. The meeting will be televised on WMCT-TV (Comcast Channel 8) or Verizon/Fios Channel 34) or you can view the meeting using the link under the Meeting Videos tab on the city's website, home page (www.marlborough-ma.gov).

11/22/21: Order No.21-1008454: Petition from Mass Electric and Verizon NE to install two new poles P6-51 and P6-5 on Bartlett Street.

Note: Public Hearing continued to December 20, 2021 at request of petitioner.

THE LISTING OF TOPICS THAT THE CHAIR REASONABLY ANTICIPATES WILL BE DISCUSSED AT THE MEETING IS NOT INTENDED AS A GUARANTEE OF THE TOPICS THAT WILL HAVE BEEN DISCUSSED. NOT ALL TOPICS LISTED MAY IN FACT BE DISCUSSED, AND OTHER TOPICS NOT LISTED MAY ALSO BE BROUGHT UP FOR DISCUSSION TO THE EXTENT PERMITTED BY LAW.

The public should take due notice that the Marlborough City Council may have a quorum in attendance due to Standing Committees of the City Council consisting of both voting and non-voting members. However, members attending this duly posted meeting are participating and deliberating only in conjunction with the business of the Standing Committee.

Electronic devices, including laptops, cell phones, pagers, and PDAs must be turned off or put in silent mode upon entering the City Council Chamber, and any person violating this rule shall be asked to leave the chamber. Express authorization to utilize such devices may be granted by the President for recordkeeping purposes.



IN CITY COUNCIL

Marlborough, Mass., NOVEMBER 22, 2021

ORDERED:

That there being no objection thereto set **MONDAY DECEMBER 6, 2021** as the **DATE FOR PUBLIC HEARING**, on the Petition from Massachusetts Electric and Verizon New England, to install two new Poles P6-51 and P6-5 on Bartlett Street, be and is herewith referred to the **PUBLIC SERVICES COMMITTEE.**

ADOPTED

ORDER NO. 21-1008454

11

RECEIVED
CITY CLERK'S OFFICE
CITY OF MARLBOROUGH

2021 NOV 10 P 4: 35

Public Swms
P/H - 12/6/2

nationalgrid

**Marlborough
OFFICE OF THE CITY CLERK
140 MAIN STREET
MARLBOROUGH, MA 01752**

November 4, 2021

To whom it may concern:

Enclosed please find a petition of NATIONAL GRID and VERIZON NEW ENGLAND INC., covering joint NATIONAL GRID-VERIZON NEW ENGLAND pole locations

If you have any questions regarding this permit, please contact Note change of contact information

Gabriela Ayala

Please notify Ms. Ayala of the hearing date / time:
Gabriela.Ayala@nationalgrid.com

If this petition meets with your approval, please return an executed copy to:

National Grid/ Gabriela Ayala 100 E Ashland St, Brockton MA 02302

Very truly yours,

Robert Leonida

Rob Leonida
Supervisor, Distribution Design

Enclosures

PETITION FOR JOINT OR IDENTICAL POLE LOCATIONS

July 8, 2021

RECEIVED
CITY CLERK'S OFFICE
CITY OF MARLBOROUGH

2021 NOV 10 P 4: 35

To the City Council
of the City of Marlborough, Massachusetts

MASSACHUSETTS ELECTRIC COMPANY and VERIZON NEW ENGLAND, INC.

request permission to erect and maintain poles and wires to be placed thereon, together with such sustaining and protecting fixtures as said Companies may deem necessary to be owned and used in common by your petitioners, in the following public way or ways:

Bartlett St

Install New P6-51 & P6-5


Wherefore they pray that after due notice and hearing as provided by law, it be granted joint or identical locations for and permission to erect and maintain poles and wires, together with such sustaining and protecting fixtures as they may find necessary, said poles to be erected substantially in accordance with the plan filed herewith marked: **MASSACHUSETTS ELECTRIC COMPANY and VERIZON NEW ENGLAND, INC.**

Plan No. **29822155** Dated: **1/30/2021**


Also for permission to lay and maintain underground laterals, cables and wires in the above or intersecting public ways for the purpose of making connections with such poles and buildings as each of said petitioners may desire for distributing purposes.

Your petitioners agree to reserve space for one cross arm at a suitable point on each of said poles for the fire, police, telephone and telegraph signal wires belonging to the municipality and used by it exclusively for municipal purposes.

MASSACHUSETTS ELECTRIC COMPANY

By:  DBA Robert Leanda
Manager of Distribution Design

VERIZON NEW ENGLAND, INC.

By:  Albert Bessette
Manager, R.O.W.

ORDER FOR JOINT OR IDENTICAL POLE LOCATIONS

July 8, 2021

By the City Council
of the City of Marlborough, Massachusetts

Notice having been given and public hearing held, as provided by law, **IT IS HEREBY ORDERED:**
that MASSACHUSETTS ELECTRIC COMPANY and VERIZON NEW ENGLAND, INC. be and they are hereby granted joint or identical locations for and permission to erect and maintain poles and wires to be placed thereon, together with such sustaining and protecting fixtures as said Companies may deem necessary, in the public way or ways hereinafter referred to, as requested in petition of said Companies dated the **8th day of July**

All construction under this order shall be in accordance with the following conditions:-

Poles shall be of sound timber, and reasonably straight, and shall be set substantially at the points indicated upon the plan marked— filed with this order
Plan No. **29822155** Dated: **1/30/2021**

There may attached to said **MASSACHUSETTS ELECTRIC COMPANY** not to exceed twenty wires and by said **VERIZON NEW ENGLAND, INC.** not to exceed forty wires and four aerial cables, and all of said wires and cables shall be placed at a height of not less than eighteen feet from the ground.

The following are the public ways or parts of ways along which the poles above referred to may be erected, and the number of poles which may be erected thereon under this order:--

Bartlett St
Install new P6-51 & P6-5

Also for permission to lay and maintain underground laterals, cables and wires in the above or intersecting public ways for the purpose of making connections with such poles and buildings as each of said petitioners may desire for distributing purposes.

I hereby certify that the foregoing order was adopted at a meeting of the City Council of the City of Marlborough, Massachusetts held on the _____ day of _____

Clerk of Council

Received and entered in the records of location orders of the City of Marlborough, Massachusetts

Book: _____ Page: _____

City Clerk

We hereby certify that on _____, at _____ o'clock, _____ M.
at _____ a public hearing was held on the petition of the
MASSACHUSETTS ELECTRIC COMPANY and VERIZON NEW ENGLAND, INC.

for permission to erect the poles, wires, cables, fixtures and connections described in the order herewith recorded, and that we mailed at least seven days before said hearing a written notice of the time and place of said hearing to each the owners of real estate (as determined by the last preceding assessment for taxation) along the ways or parts of ways upon which the Companies are permitted to erect poles, wires, cables, fixtures and connections under said order. And that thereupon said order was duly adopted.

Council of the City of

Marlborough, Massachusetts

CERTIFICATE


I hereby certify that the foregoing is a true copy of a joint location order and certificate of hearing with notice adopted by the City Council of the City of Marlborough, Massachusetts, on the _____ day of _____ recorded with the records of location orders of said City,
Book _____, Page _____.

This certified copy is made under the provisions of Chapter 166 of General Laws and any additions thereto or amendments thereof.

Attest: _____
City Clerk



EXHIBIT 'A' NOT TO SCALE
THE EXACT LOCATION OF
SAID FACILITIES TO BE
ESTABLISHED BY AND UPON
THE INSTALLATION AND
ERECTION OF THE FACILITIES
THEREOF.

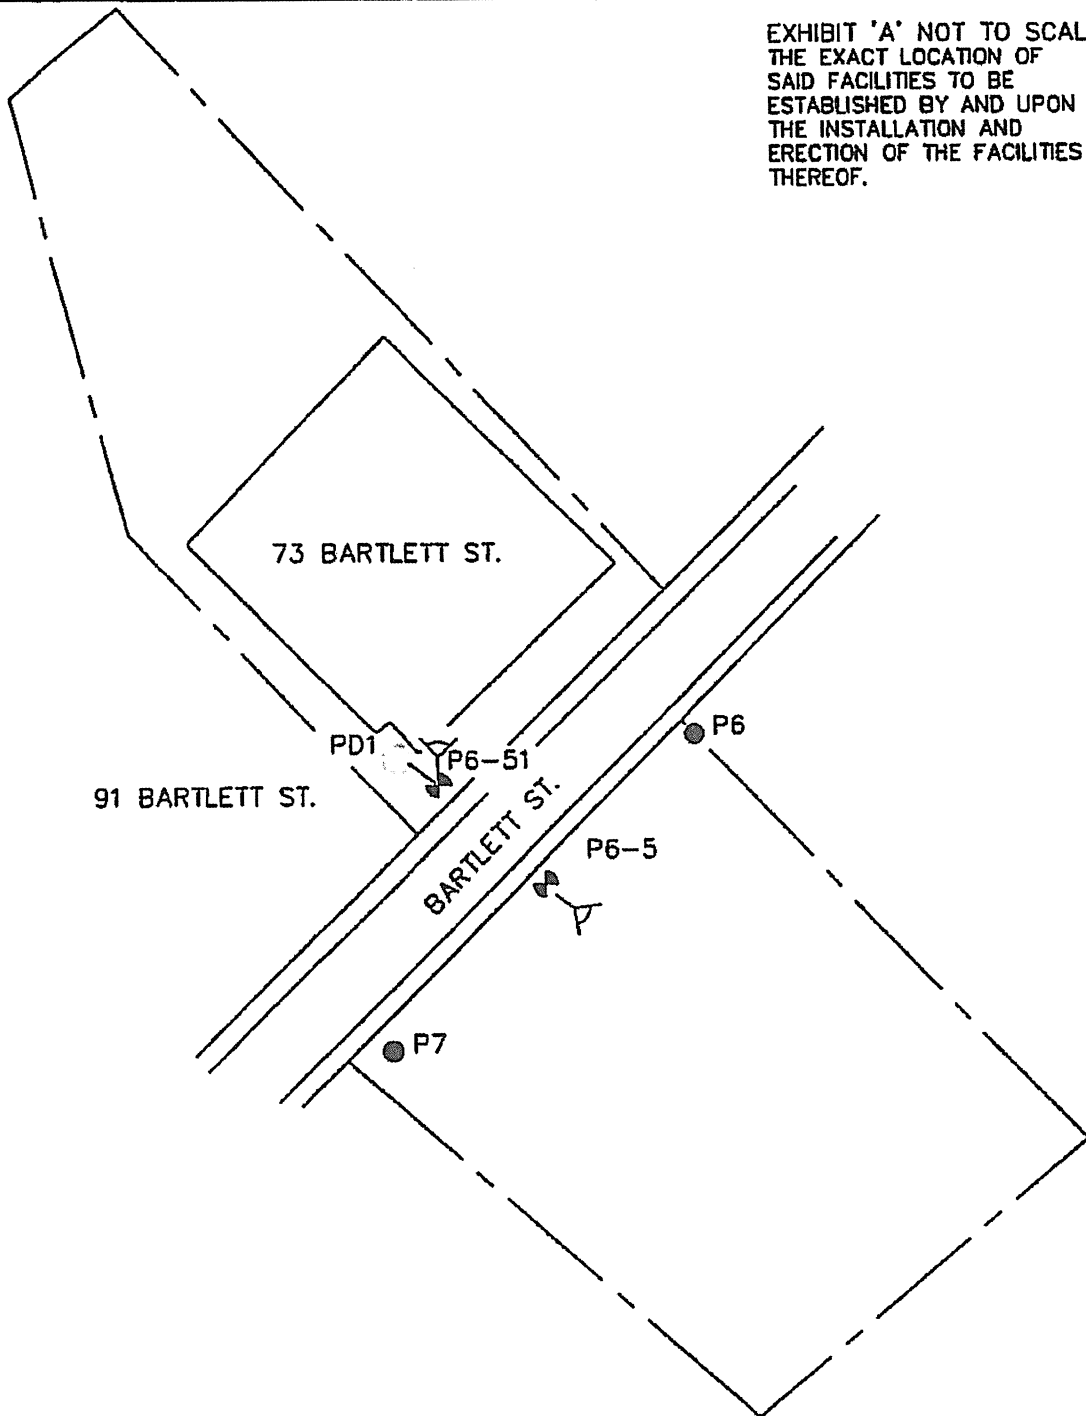

LEGEND

- EXISTING POLE
- ⌵ PROPOSED POLE
- 3 PHASE PAD
- ⌵ GUY

POLE 6-51 & POLE 6-5
EASEMENT

73 BARTELL ST.

Date: 1.30.2021

Designer D. LARSON

MA. W/R. 29B22155

nationalgrid