

RECEIVED
CITY CLERK'S OFFICE
CITY OF MARLBOROUGH

Questions contact – Calvin Fonseca #774-422-1294
PETITION FOR JOINT OR IDENTICAL POLE LOCATIONS

2024 MAR 22 PM 1:10

P/H
4/22/24

To the City Council
Of Marlborough, Massachusetts

Massachusetts Electric Company d/b/a NATIONAL GRID and Verizon New England, Inc requests permission to locate poles, wires, and fixtures, including the necessary sustaining and protecting fixtures, along and across the following public way:

Simarano Drive - Install one JO Pole on Simarano Drive. Beginning at a point approximately 246 feet Southwest of the centerline of the intersection of Cedar Hill Street. Install 50' C1.2 midspan between Pole 1 and 2. Install feeder monitor on the new midspan.

Location approximately as shown on plan attached.

Wherefore it prays that after due notice and hearing as provided by law, it be granted a location for and permission to erect and maintain poles and wires, together with such sustaining and protecting fixtures as it may find necessary, said poles to be erected substantially in accordance with the plan filed herewith marked – Simarano Drive - Marlborough, Massachusetts.

No.# 30853097

Also, for permission to lay and maintain underground laterals, cables, and wires in the above or intersecting public ways for the purpose of making connections with such poles and buildings as each of said petitioners may desire for distributing purposes.

Your petitioner agrees to reserve space for one cross-arm at a suitable point on each of said poles for the fire, police, telephone, and telegraph signal wires belonging to the municipality and used by it exclusively for municipal purposes.

Massachusetts Electric Company d/b/a
NATIONAL GRID *Hilton Lopes*
BY _____
Engineering Department

VERIZON NEW ENGLAND, INC.
BY *Albert E. Bessette Jr.*
Manager / Right of Way

Dated: November 28, 2023

Questions contact – Calvin Fonseca #774-422-1294

ORDER FOR JOINT OR IDENTICAL POLE LOCATIONS

To the City Council
Marlborough, Massachusetts

Notice having been given and public hearing held, as provided by law,
IT IS HEREBY ORDERED: that Massachusetts Electric Company d/b/a NATIONAL GRID and VERIZON NEW ENGLAND INC. (formerly known as NEW ENGLAND TELEPHONE AND TELEGRAPH COMPANY) be and they are hereby granted joint or identical locations for and permission to erect and maintain poles and wires to be placed thereon, together with such sustaining and protecting fixtures as said Companies may deem necessary, in the public way or ways hereinafter referred to, as requested in petition of said Companies dated the 28th day of November 2023.

All construction under this order shall be in accordance with the following conditions:
Poles shall be of sound timber, and reasonable straight, and shall be set substantially at the points indicated upon the plan marked – Simarano Drive - Marlborough, Massachusetts.

No.# 30853097

Filed with this order:

There may be attached to said poles by Massachusetts Electric Company d/b/a NATIONAL GRID and Verizon New England Inc. such wires, cables, and fixtures as needed in their business and all of said wires and cables shall be placed at a height of not less than twenty (20) feet from the ground.

The following are the public ways or part of ways along which the poles above referred to may be erected, and the number of poles which may be erected thereon under this order:

Simarano Drive - Install one JO Pole on Simarano Drive. Beginning at a point approximately 246 feet Southwest of the centerline of the intersection of Cedar Hill Street. Install 50'Cl.2 midspan between Pole 1 and 2. Install feeder monitor on the new midspan.

Also, for permission to lay and maintain underground laterals, cables, and wires in the above or intersecting public ways for the purpose of making connections with such poles and buildings as each of said petitioners may desire for distributing purposes.

I hereby certify that the foregoing order was adopted at a meeting of the
Of the City/Town of _____, Massachusetts held on the _____ day of _____ 20 ____ .

City/Town Clerk.

Massachusetts

20 ____ .

Received and entered in the records of location orders of the City/Town of
Book _____ Page _____

Attest:

City/Town Clerk

I hereby certify that on _____ 20 ____ , at _____ o'clock, M
At _____ a public hearing was held on the petition of
Massachusetts Electric Company d/b/a NATIONAL GRID and VERIZON NEW ENGLAND,
INC. for permission to erect the poles, wires, and fixtures described in the order herewith recorded,
and that we mailed at least seven days before said hearing a written notice of the time and place of
said hearing to each of the owners of real estate (as determined by the last preceding assessment
for taxation) along the ways or parts of ways upon which the Company is permitted to erect
Poles, wires, and fixtures under said order. And that thereupon said order was duly adopted.

City/Town Clerk.

.....
.....
.....
.....

Board or Council of Town or City, Massachusetts


CERTIFICATE

I hereby certify that the foregoing is a true copy of the location order and certificate of
hearing with notice adopted by the _____ of the City of
Massachusetts, on the _____ day of 20 ____ and recorded with the records of location orders
of the said City, Book _____ , and Page ____ . This certified copy is made under the
provisions of Chapter 166 of General Laws and any additions thereto or amendments thereof.

Attest:

City/Town Clerk

Exhibit "A" - Not to Scale
 The exact location of said facilities to be established by and upon the installation and erection of the facilities thereof.

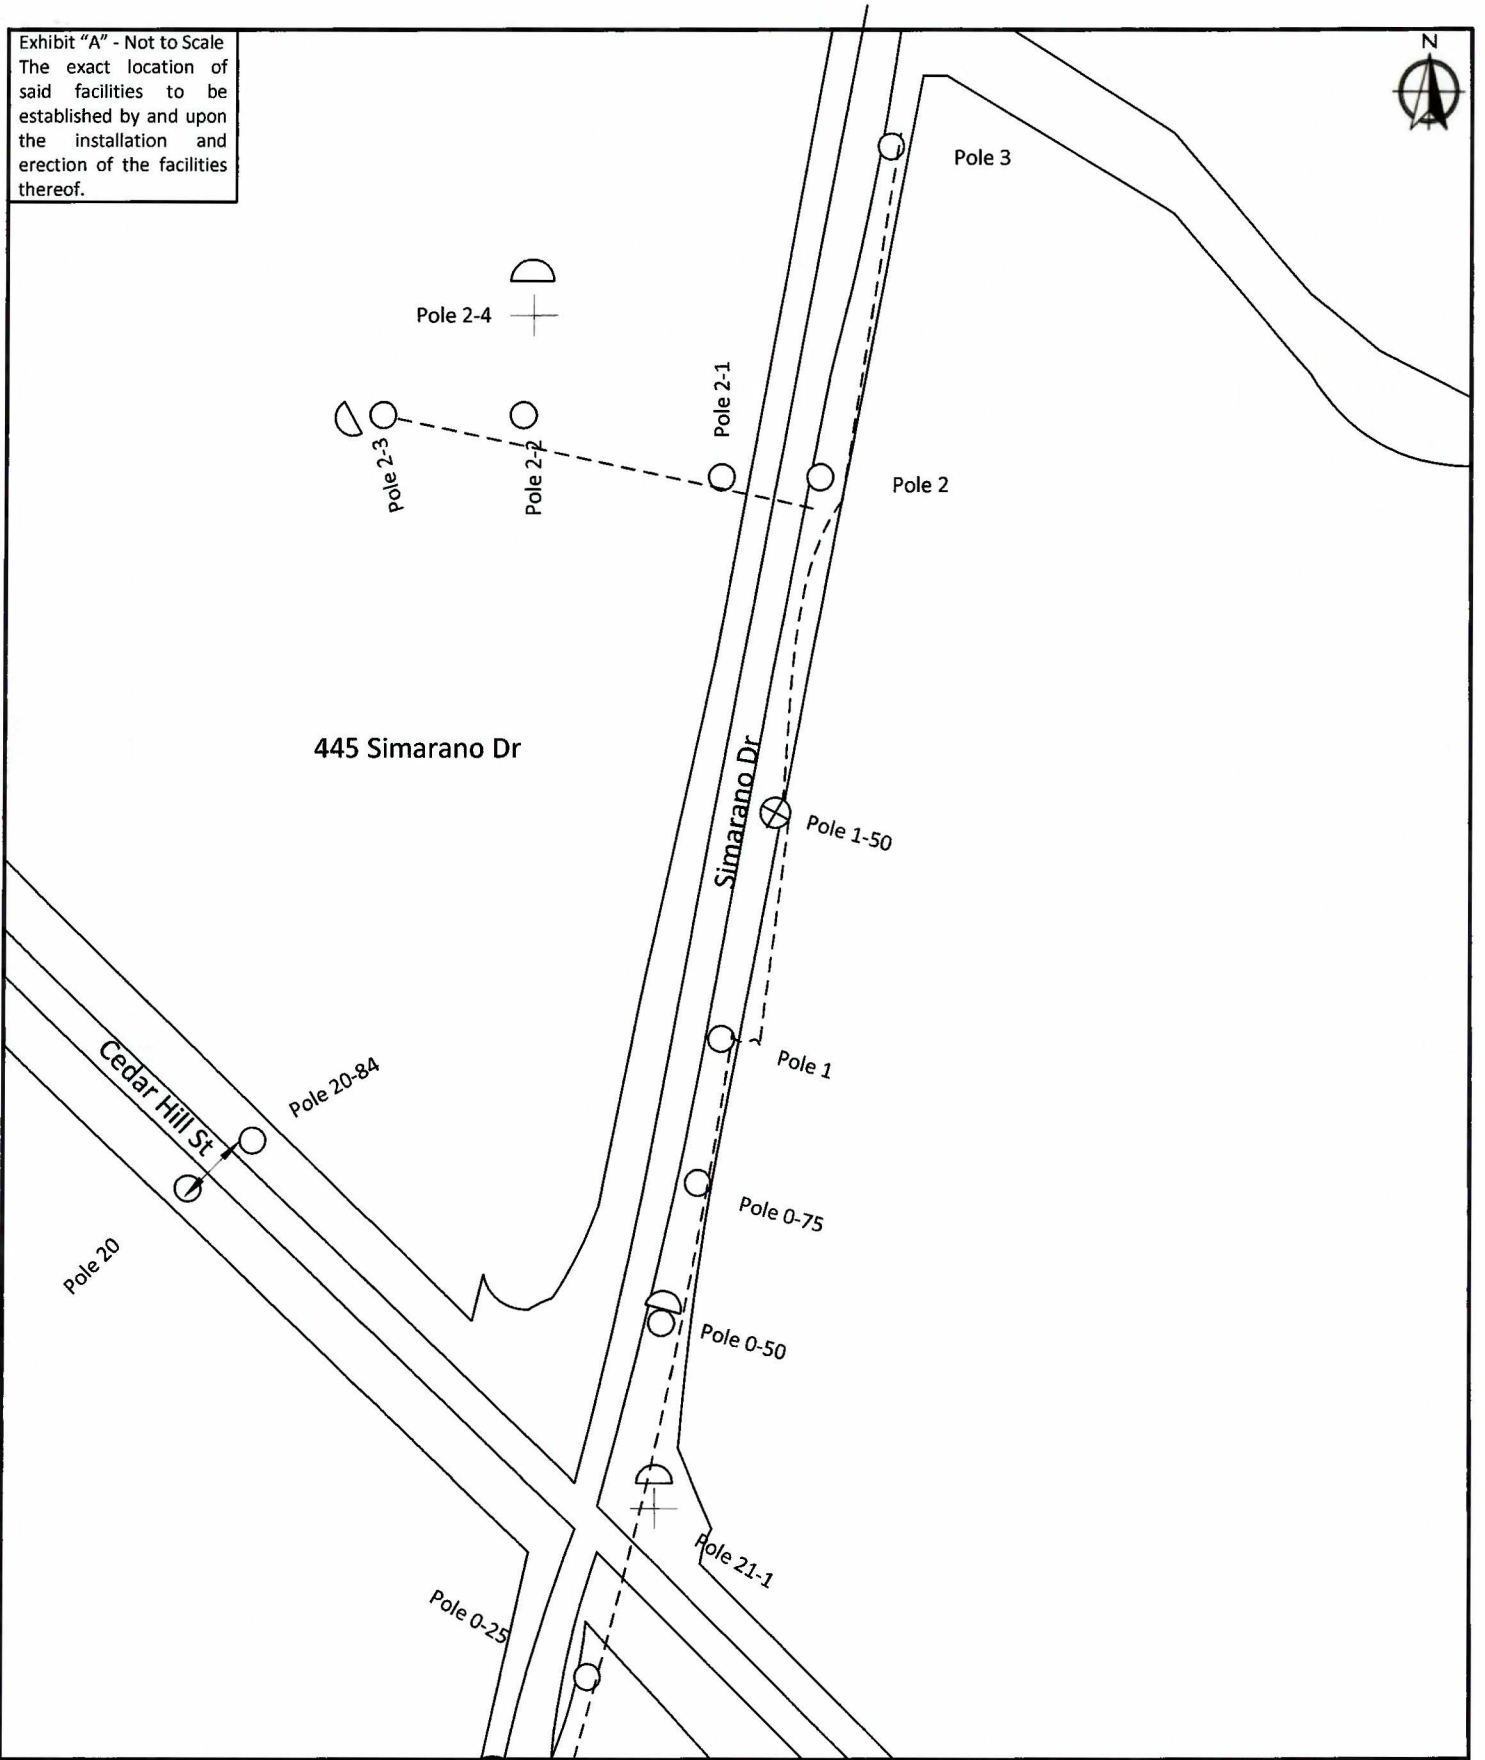

Legend

- Existing joint pole
- ⊗ Install joint pole
- ⤴ Riser
- ⊕ Sole pole
- ↔ Guy wire
- - - - - OH conductor

DRELIABLE

445 Simarano Dr, Marlborough

Date: 11/16/2023
 Designer: FONSEK1
 WR: 30853097

Notes: Install 50'Cl.2 midspan between pole 1 and pole 2. Install feeder monitor on new midspan
 Sheet 1 of 1

