

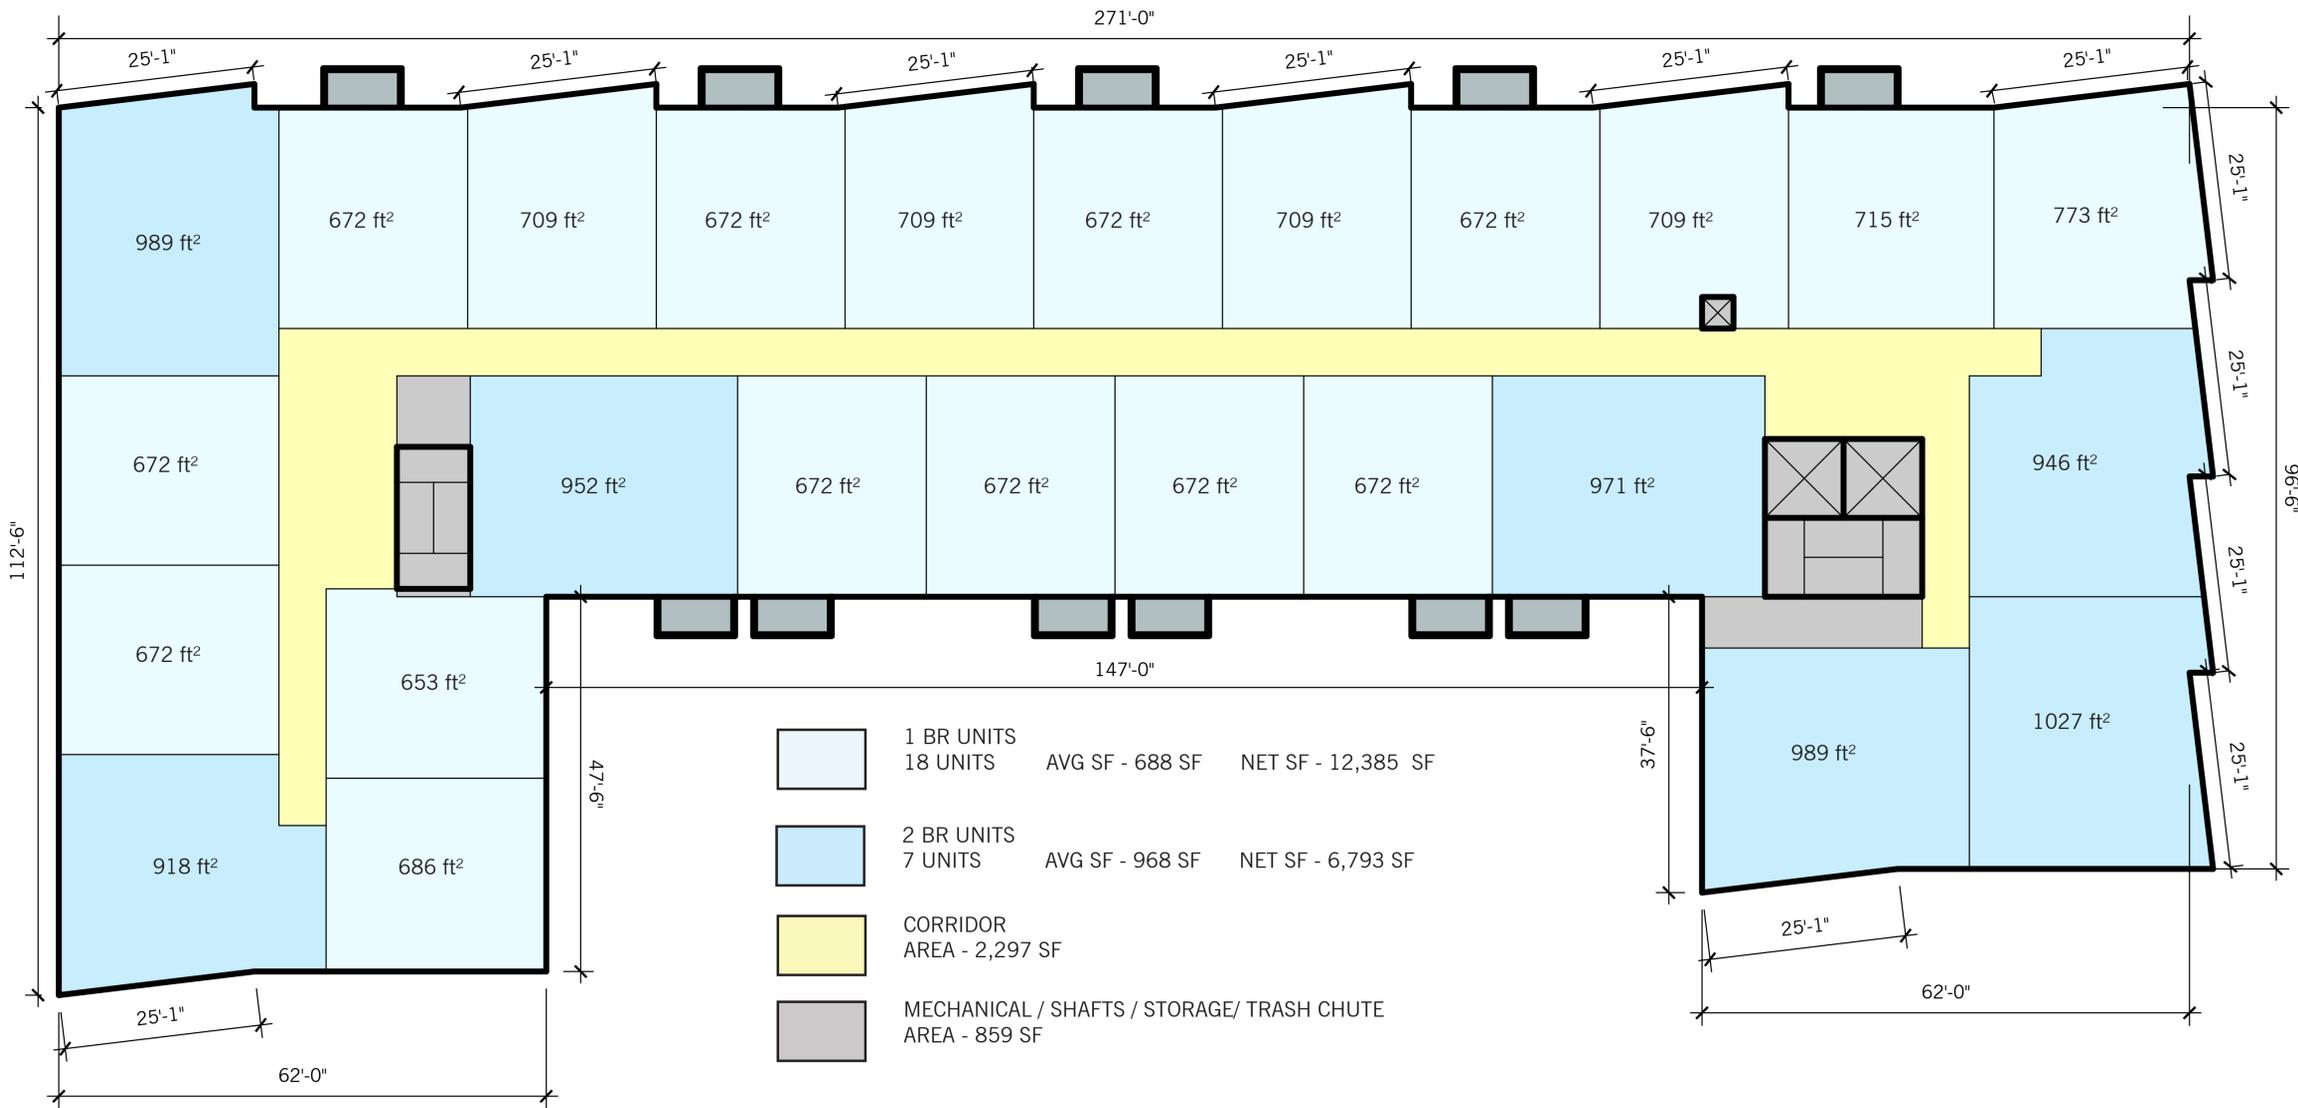


BUILDER GROSS AREA - 21,886 SF
 NO. OF PARKING SPACES - 25 (16 STANDARD | 7 COMPACT | 2 HANDICAP)




Option 12 - Parking Level 1

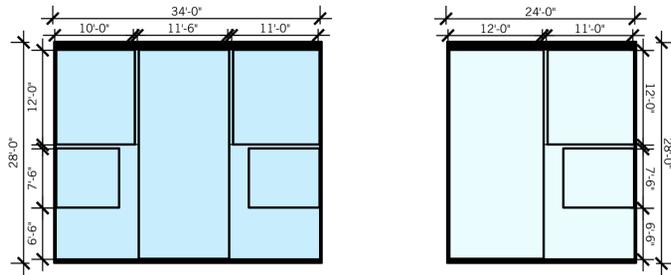


BUILDER GROSS AREA - 22,334 SF

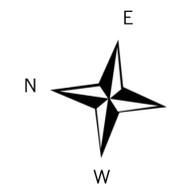


Option 12 - Typical Floor Plan (3rd - 4th)

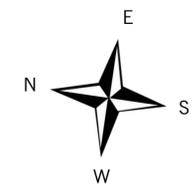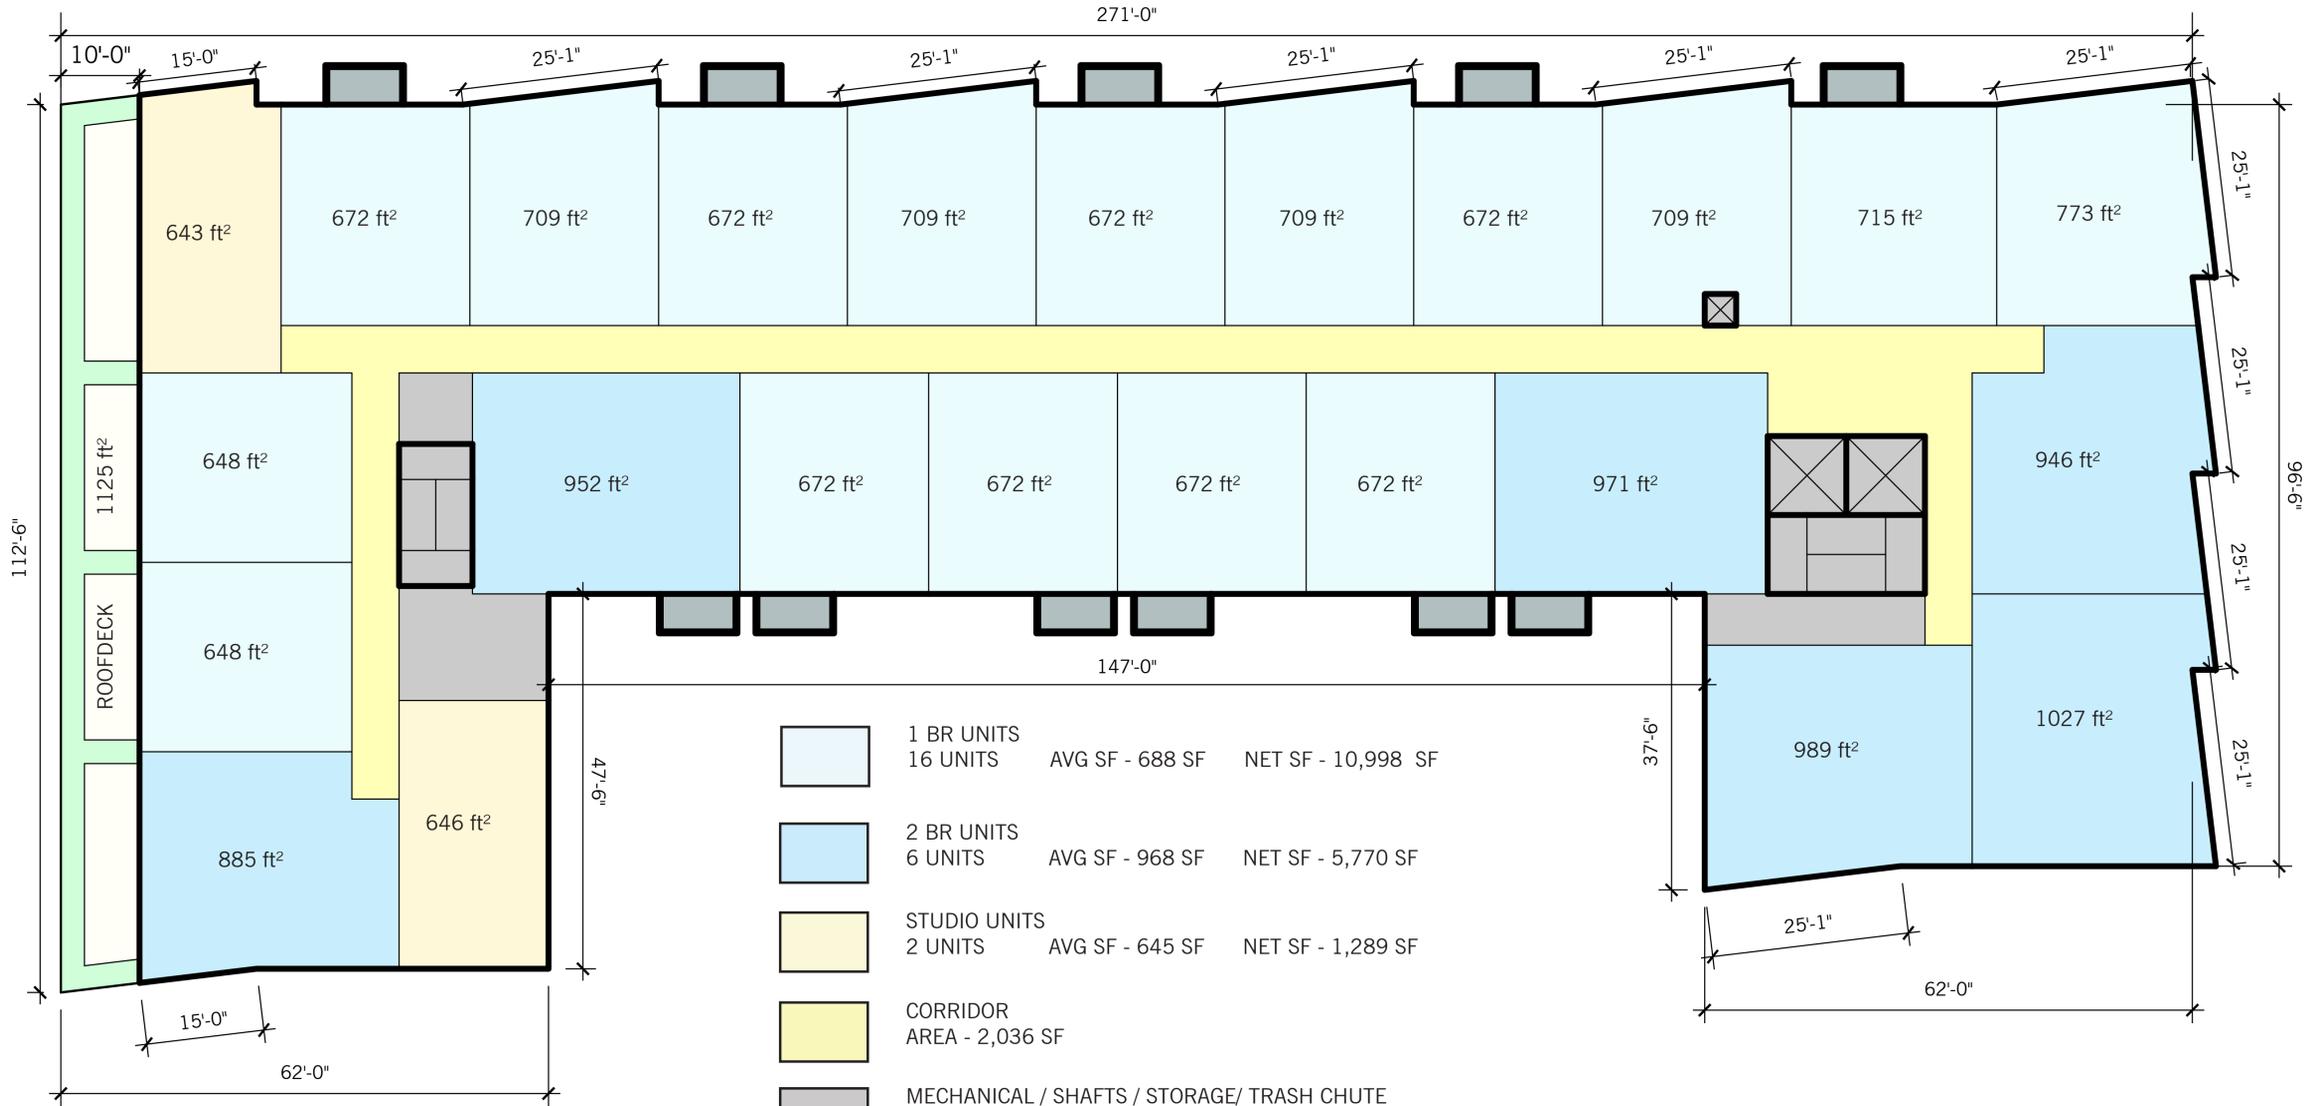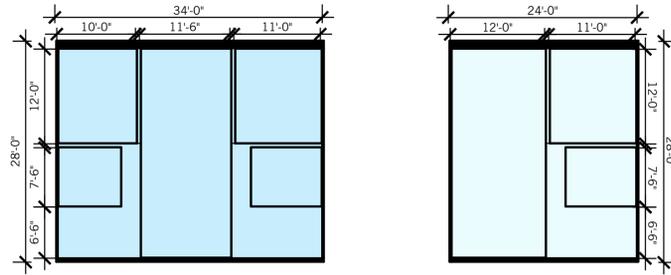



BUILDER GROSS AREA - 21,209 SF

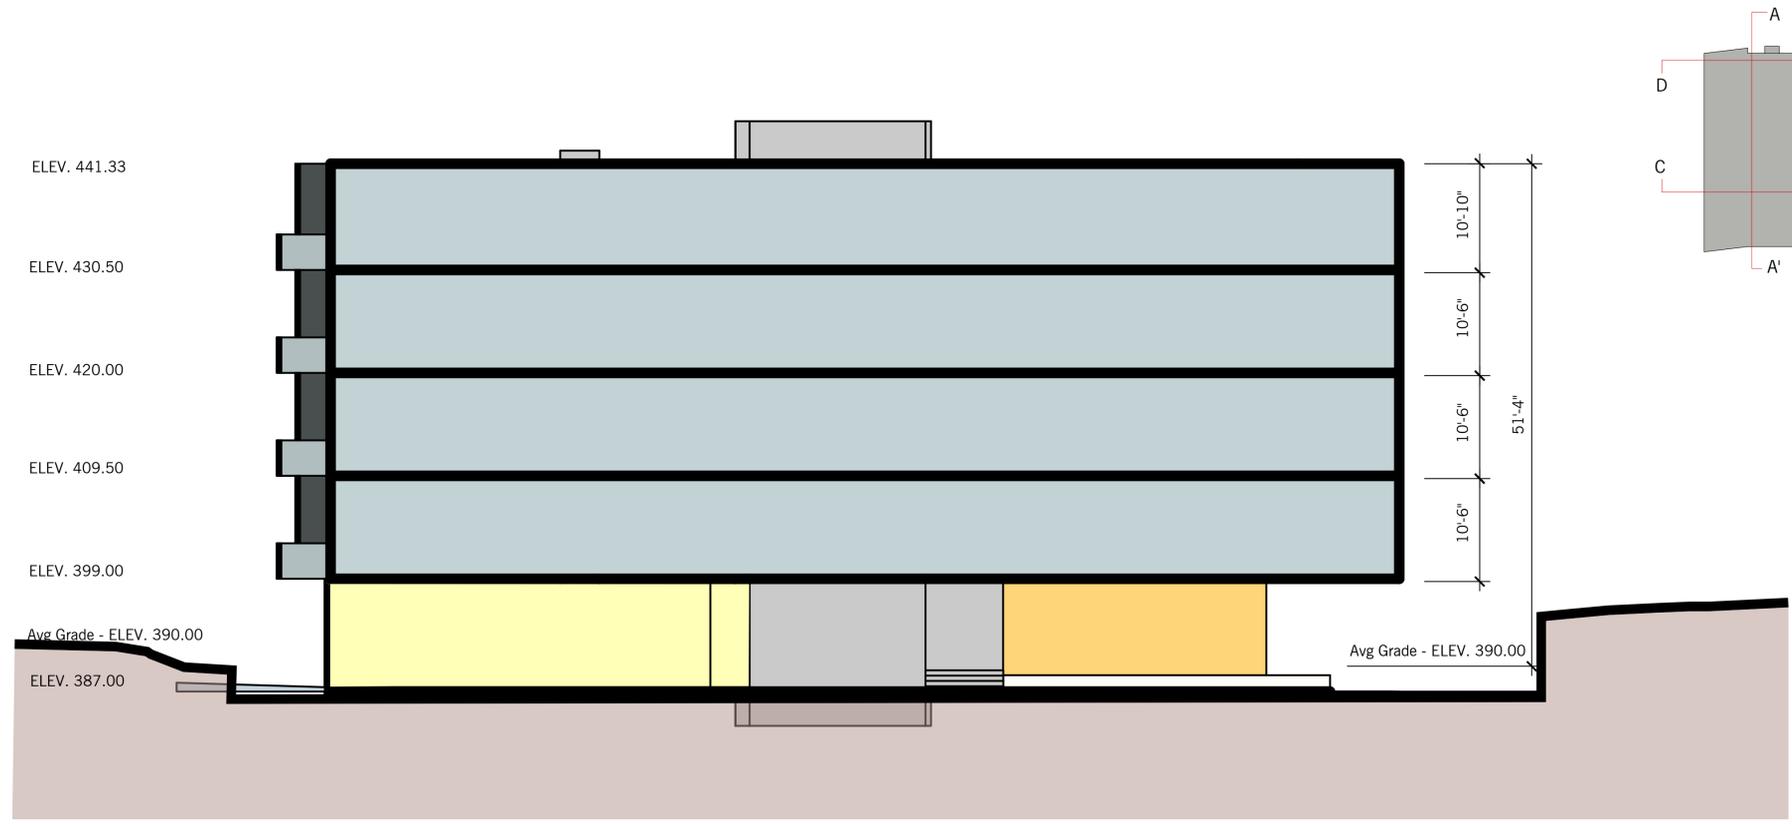


SECTION A-A'

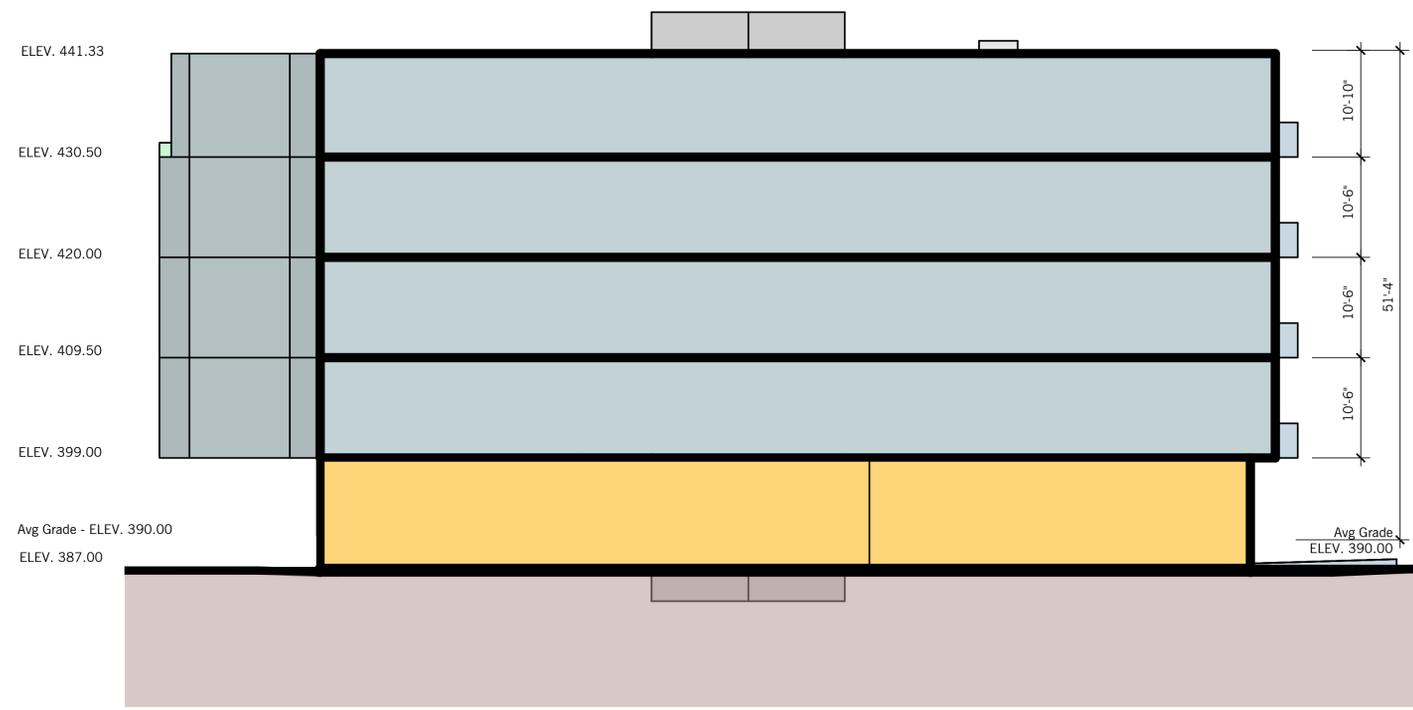

SECTION B-B'

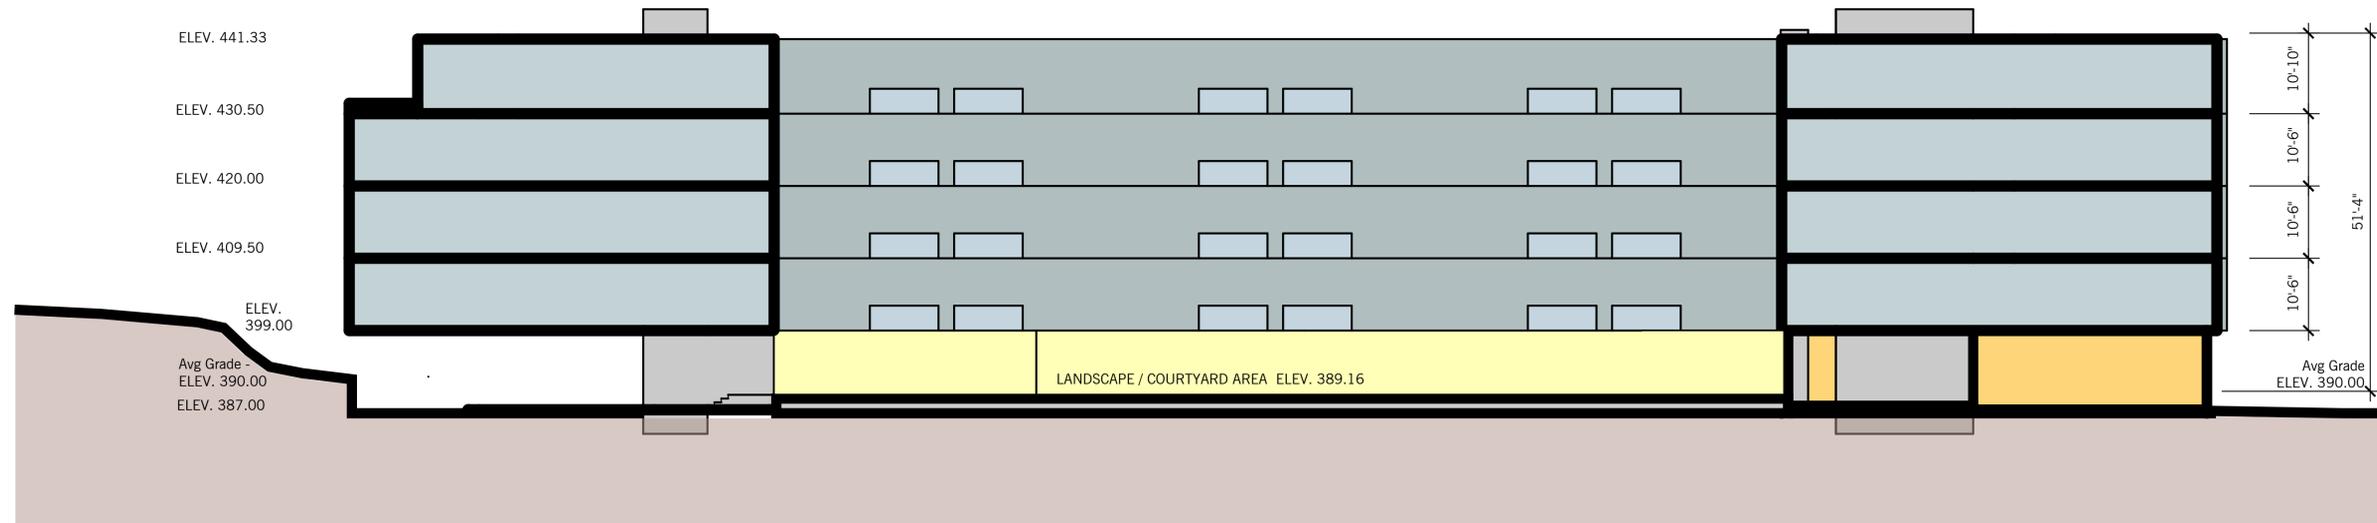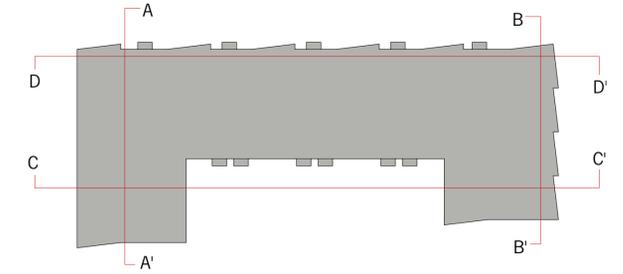

SECTION C-C'

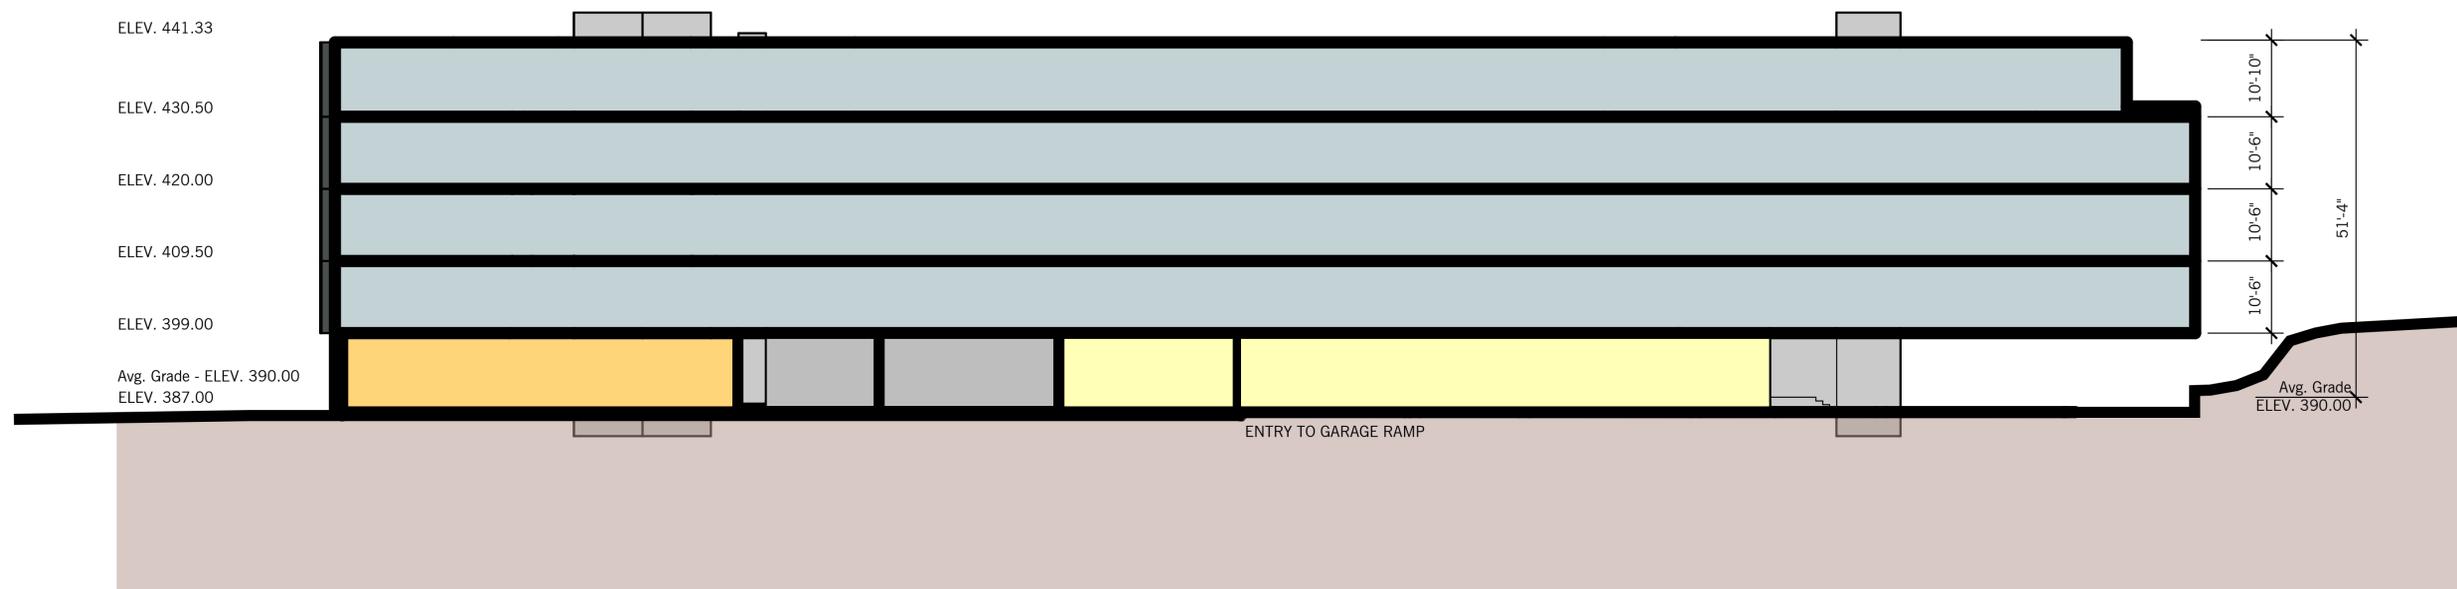

SECTION D-D'







