

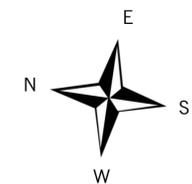
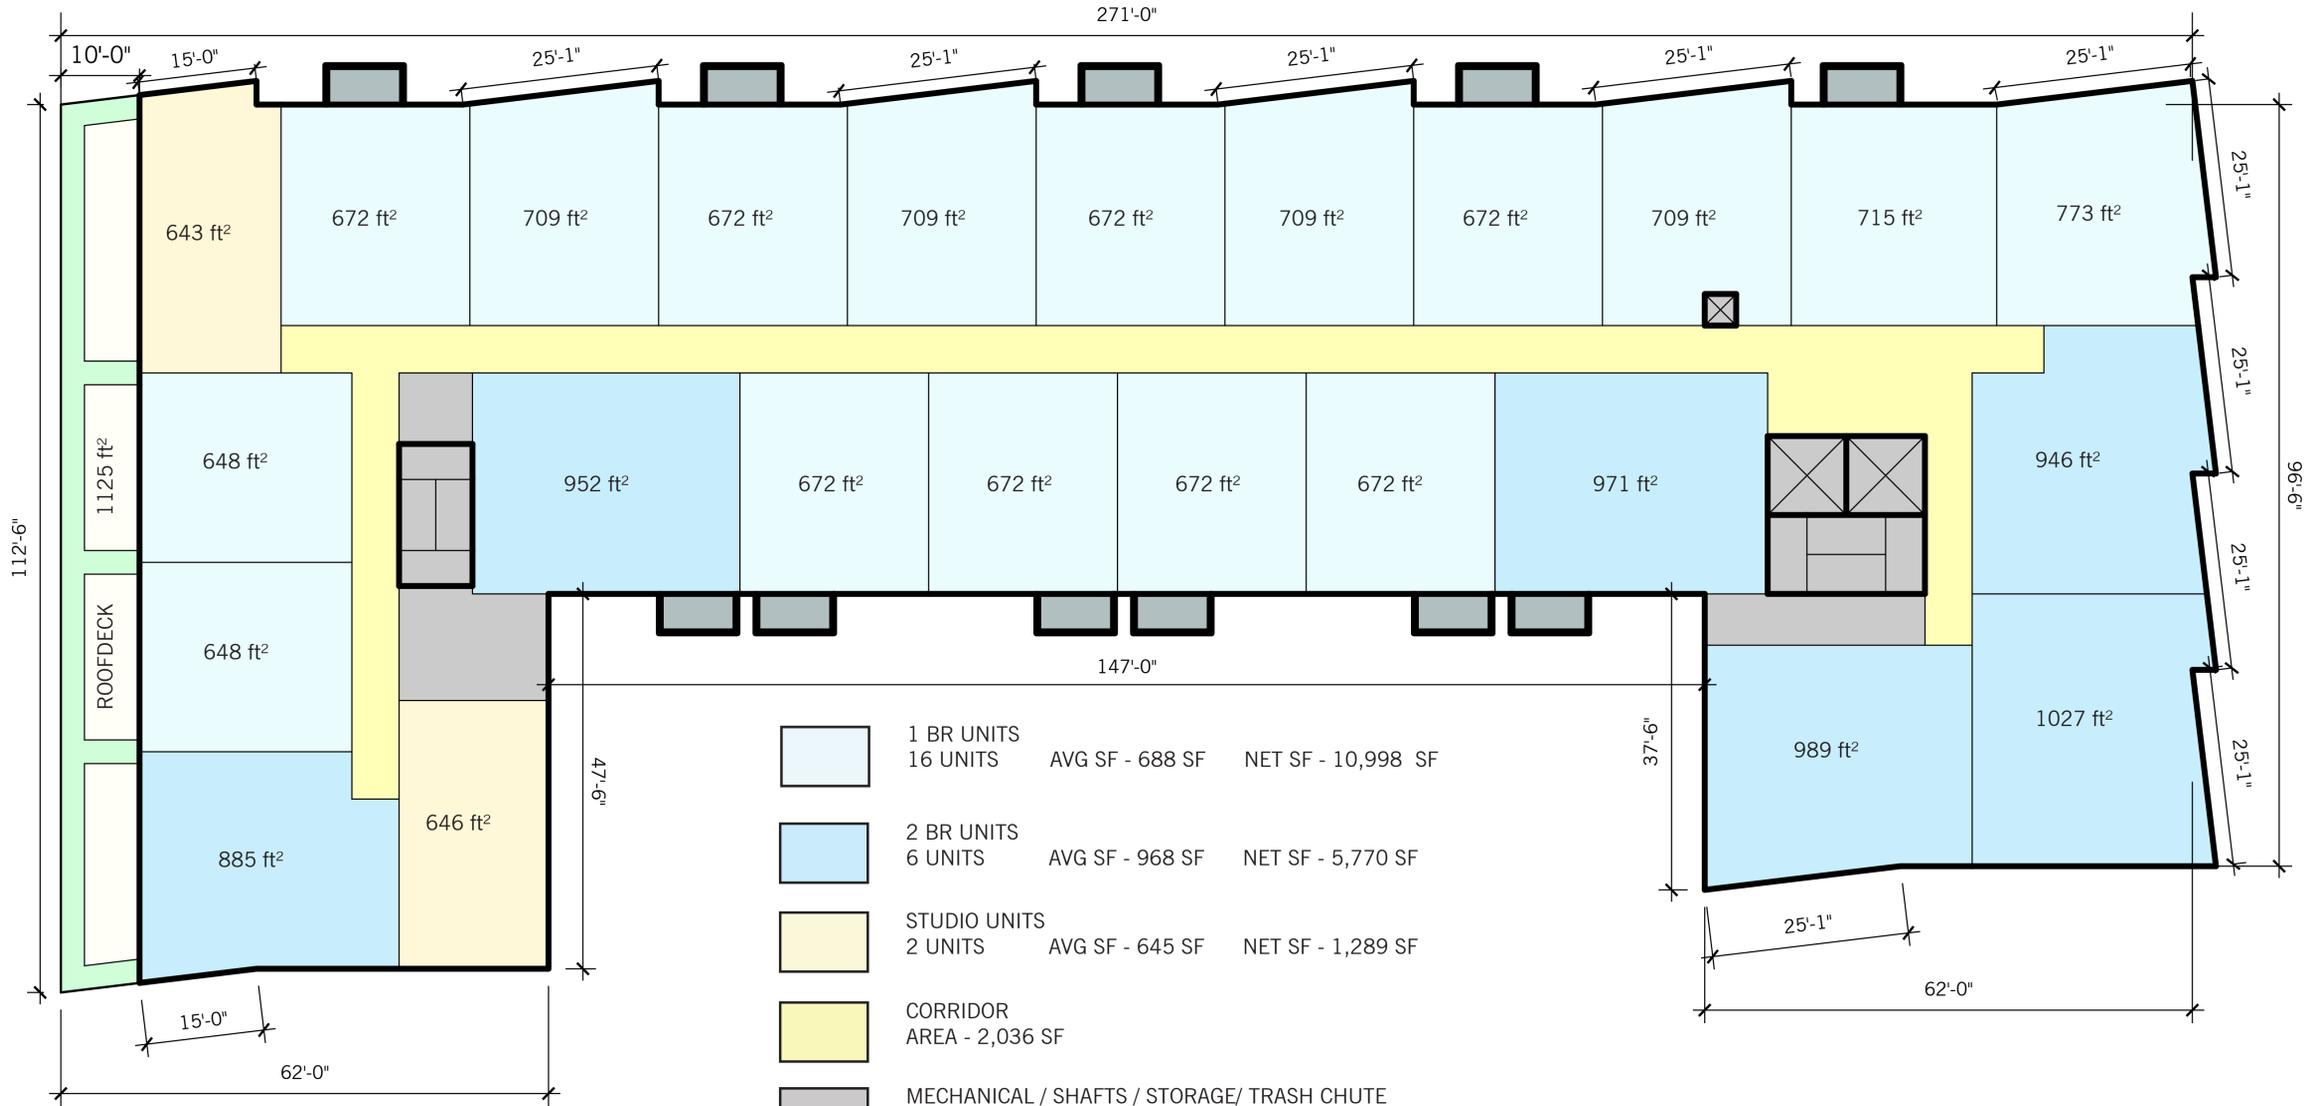


BUILDER GROSS AREA - 22,334 SF


Option 12 - Typical Floor Plan (2nd - 4th)

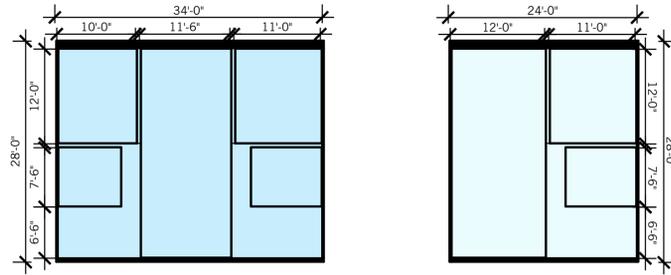



BUILDER GROSS AREA - 21,209 SF

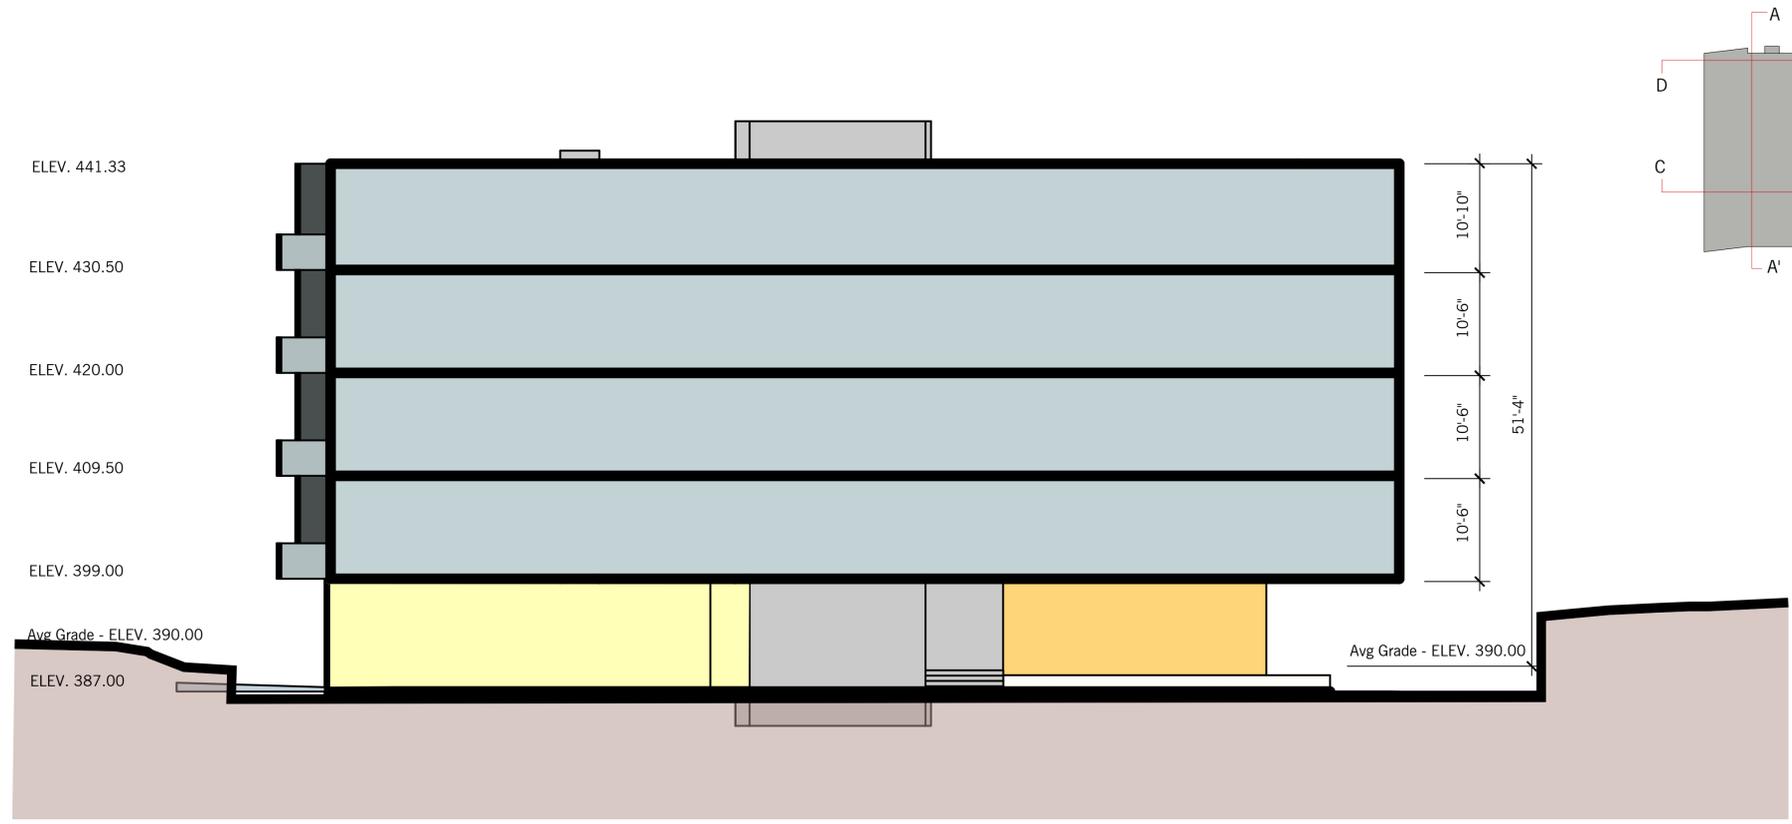


SECTION A-A'

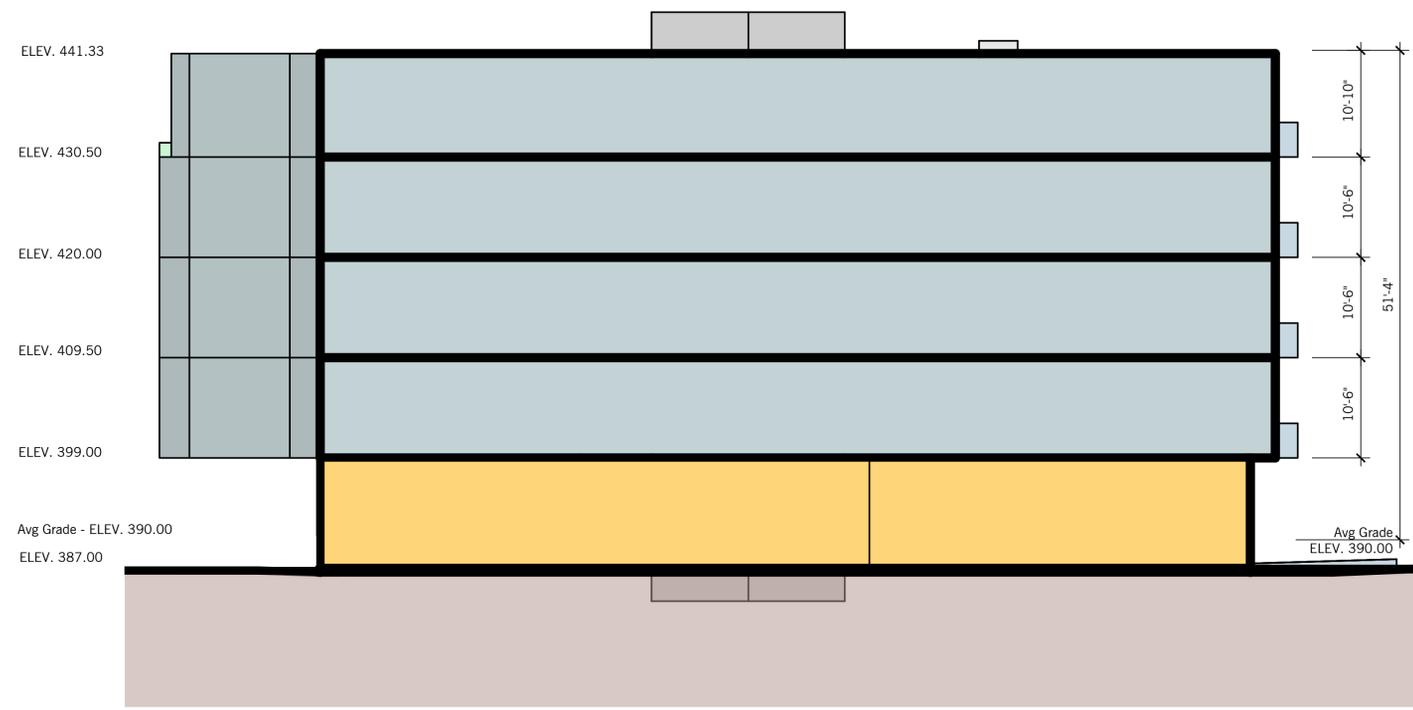

SECTION B-B'

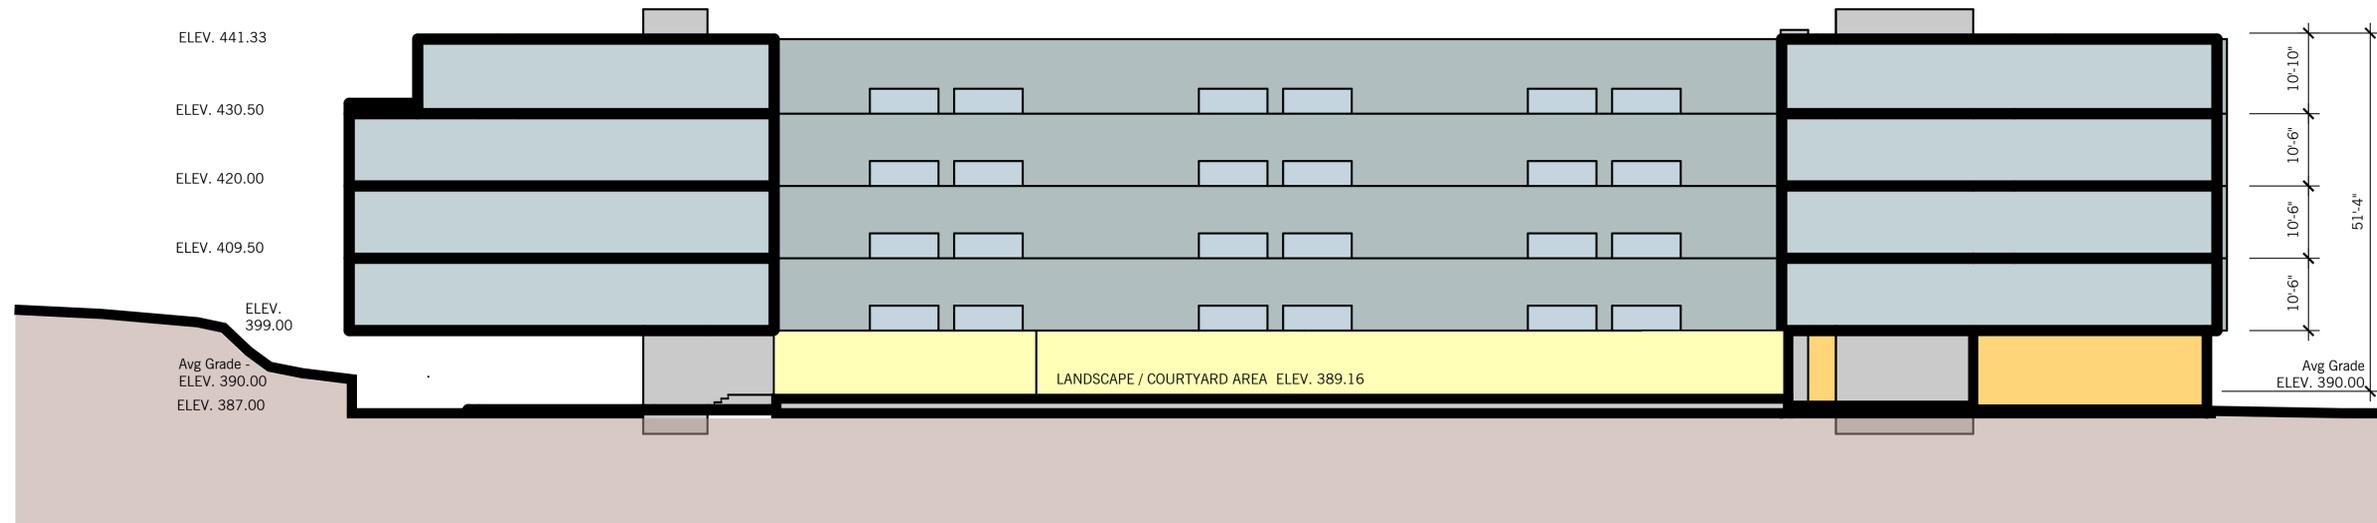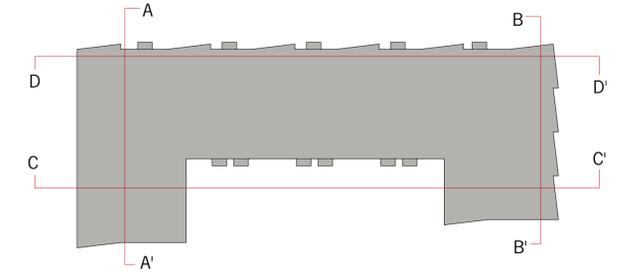

SECTION C-C'

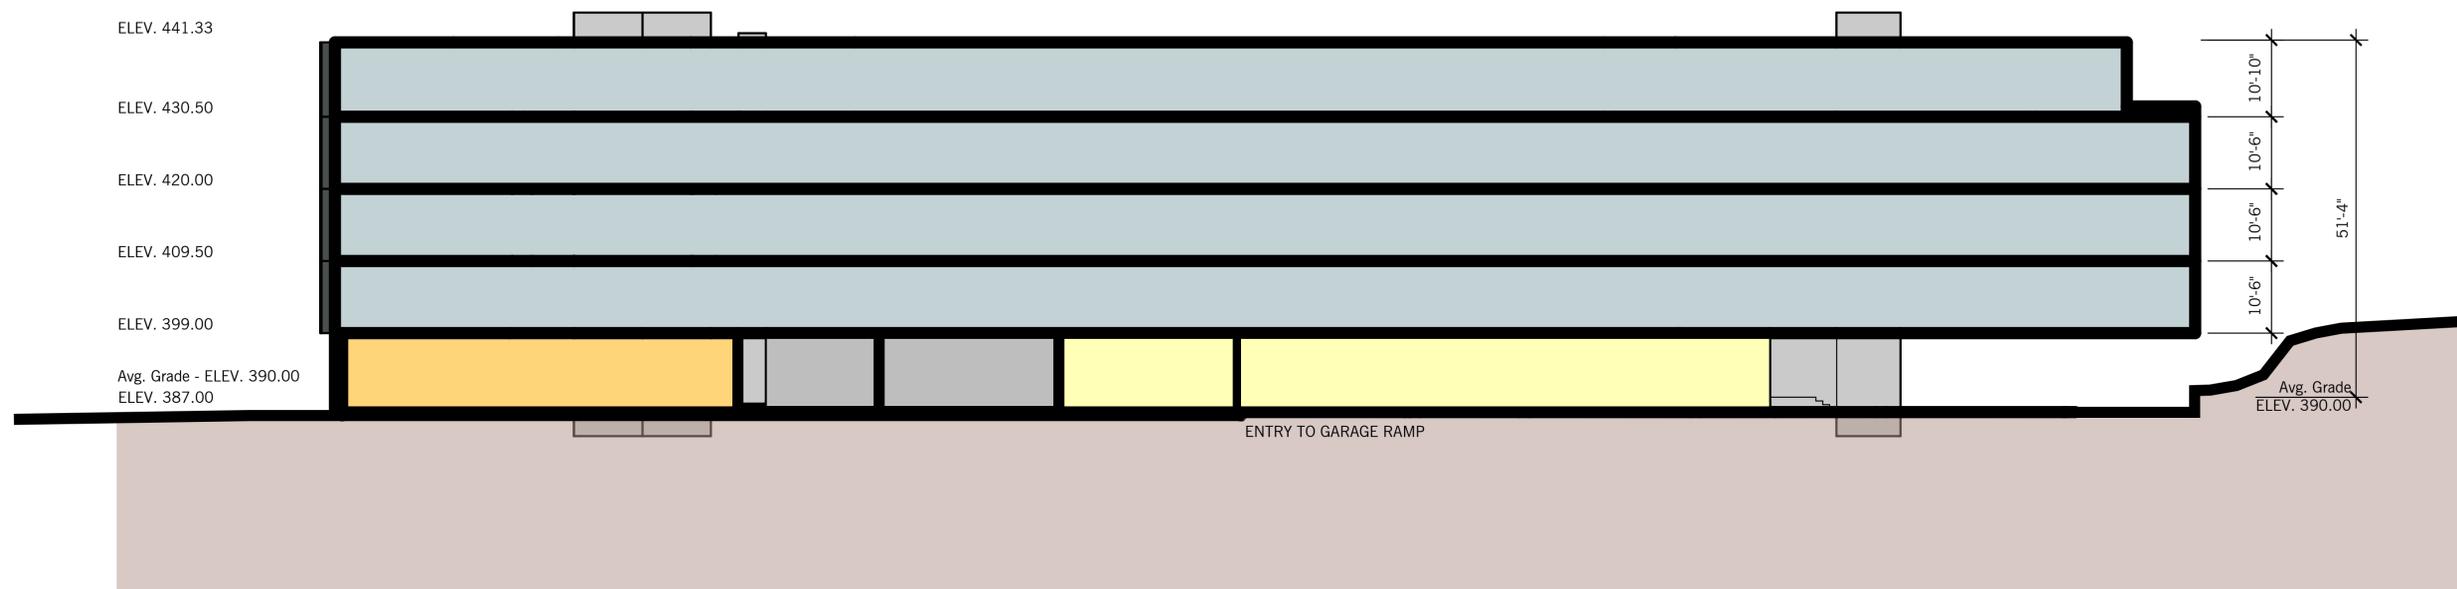

SECTION D-D'



Exchange Place


Marlborough, MA | October 10, 2022 | 21057 | © The Architectural Team, Inc.


View 1 - South West







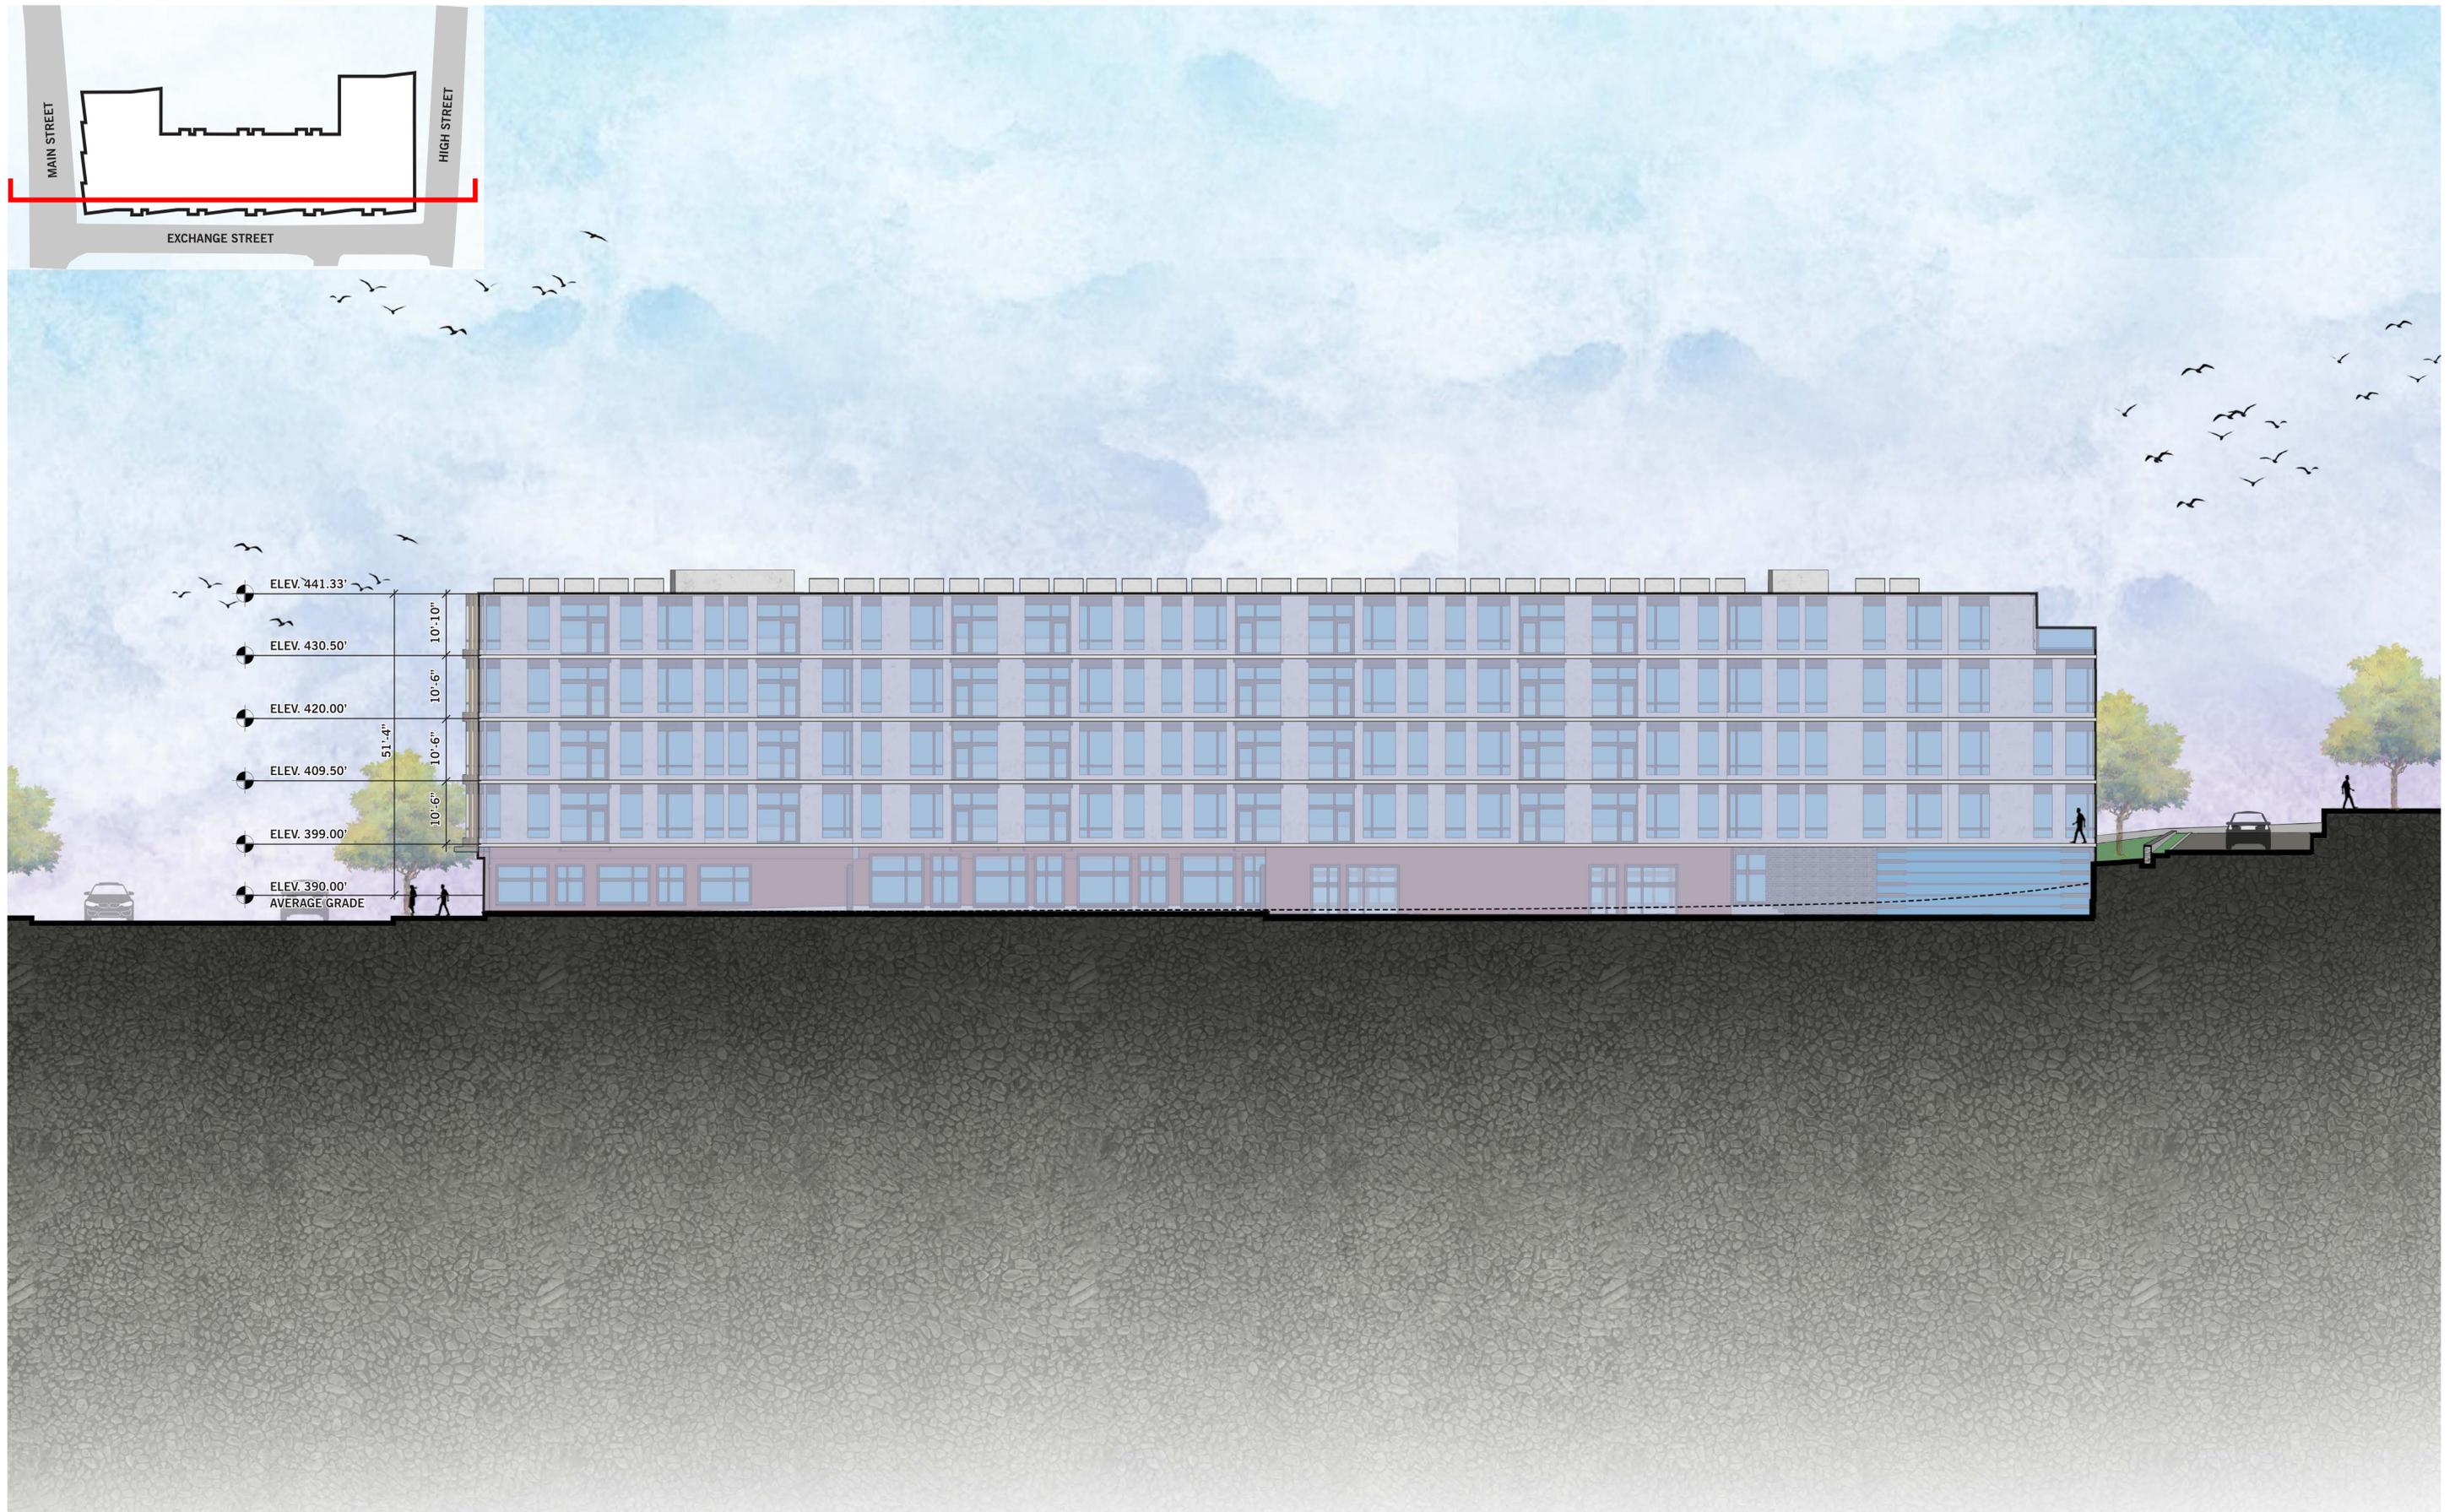

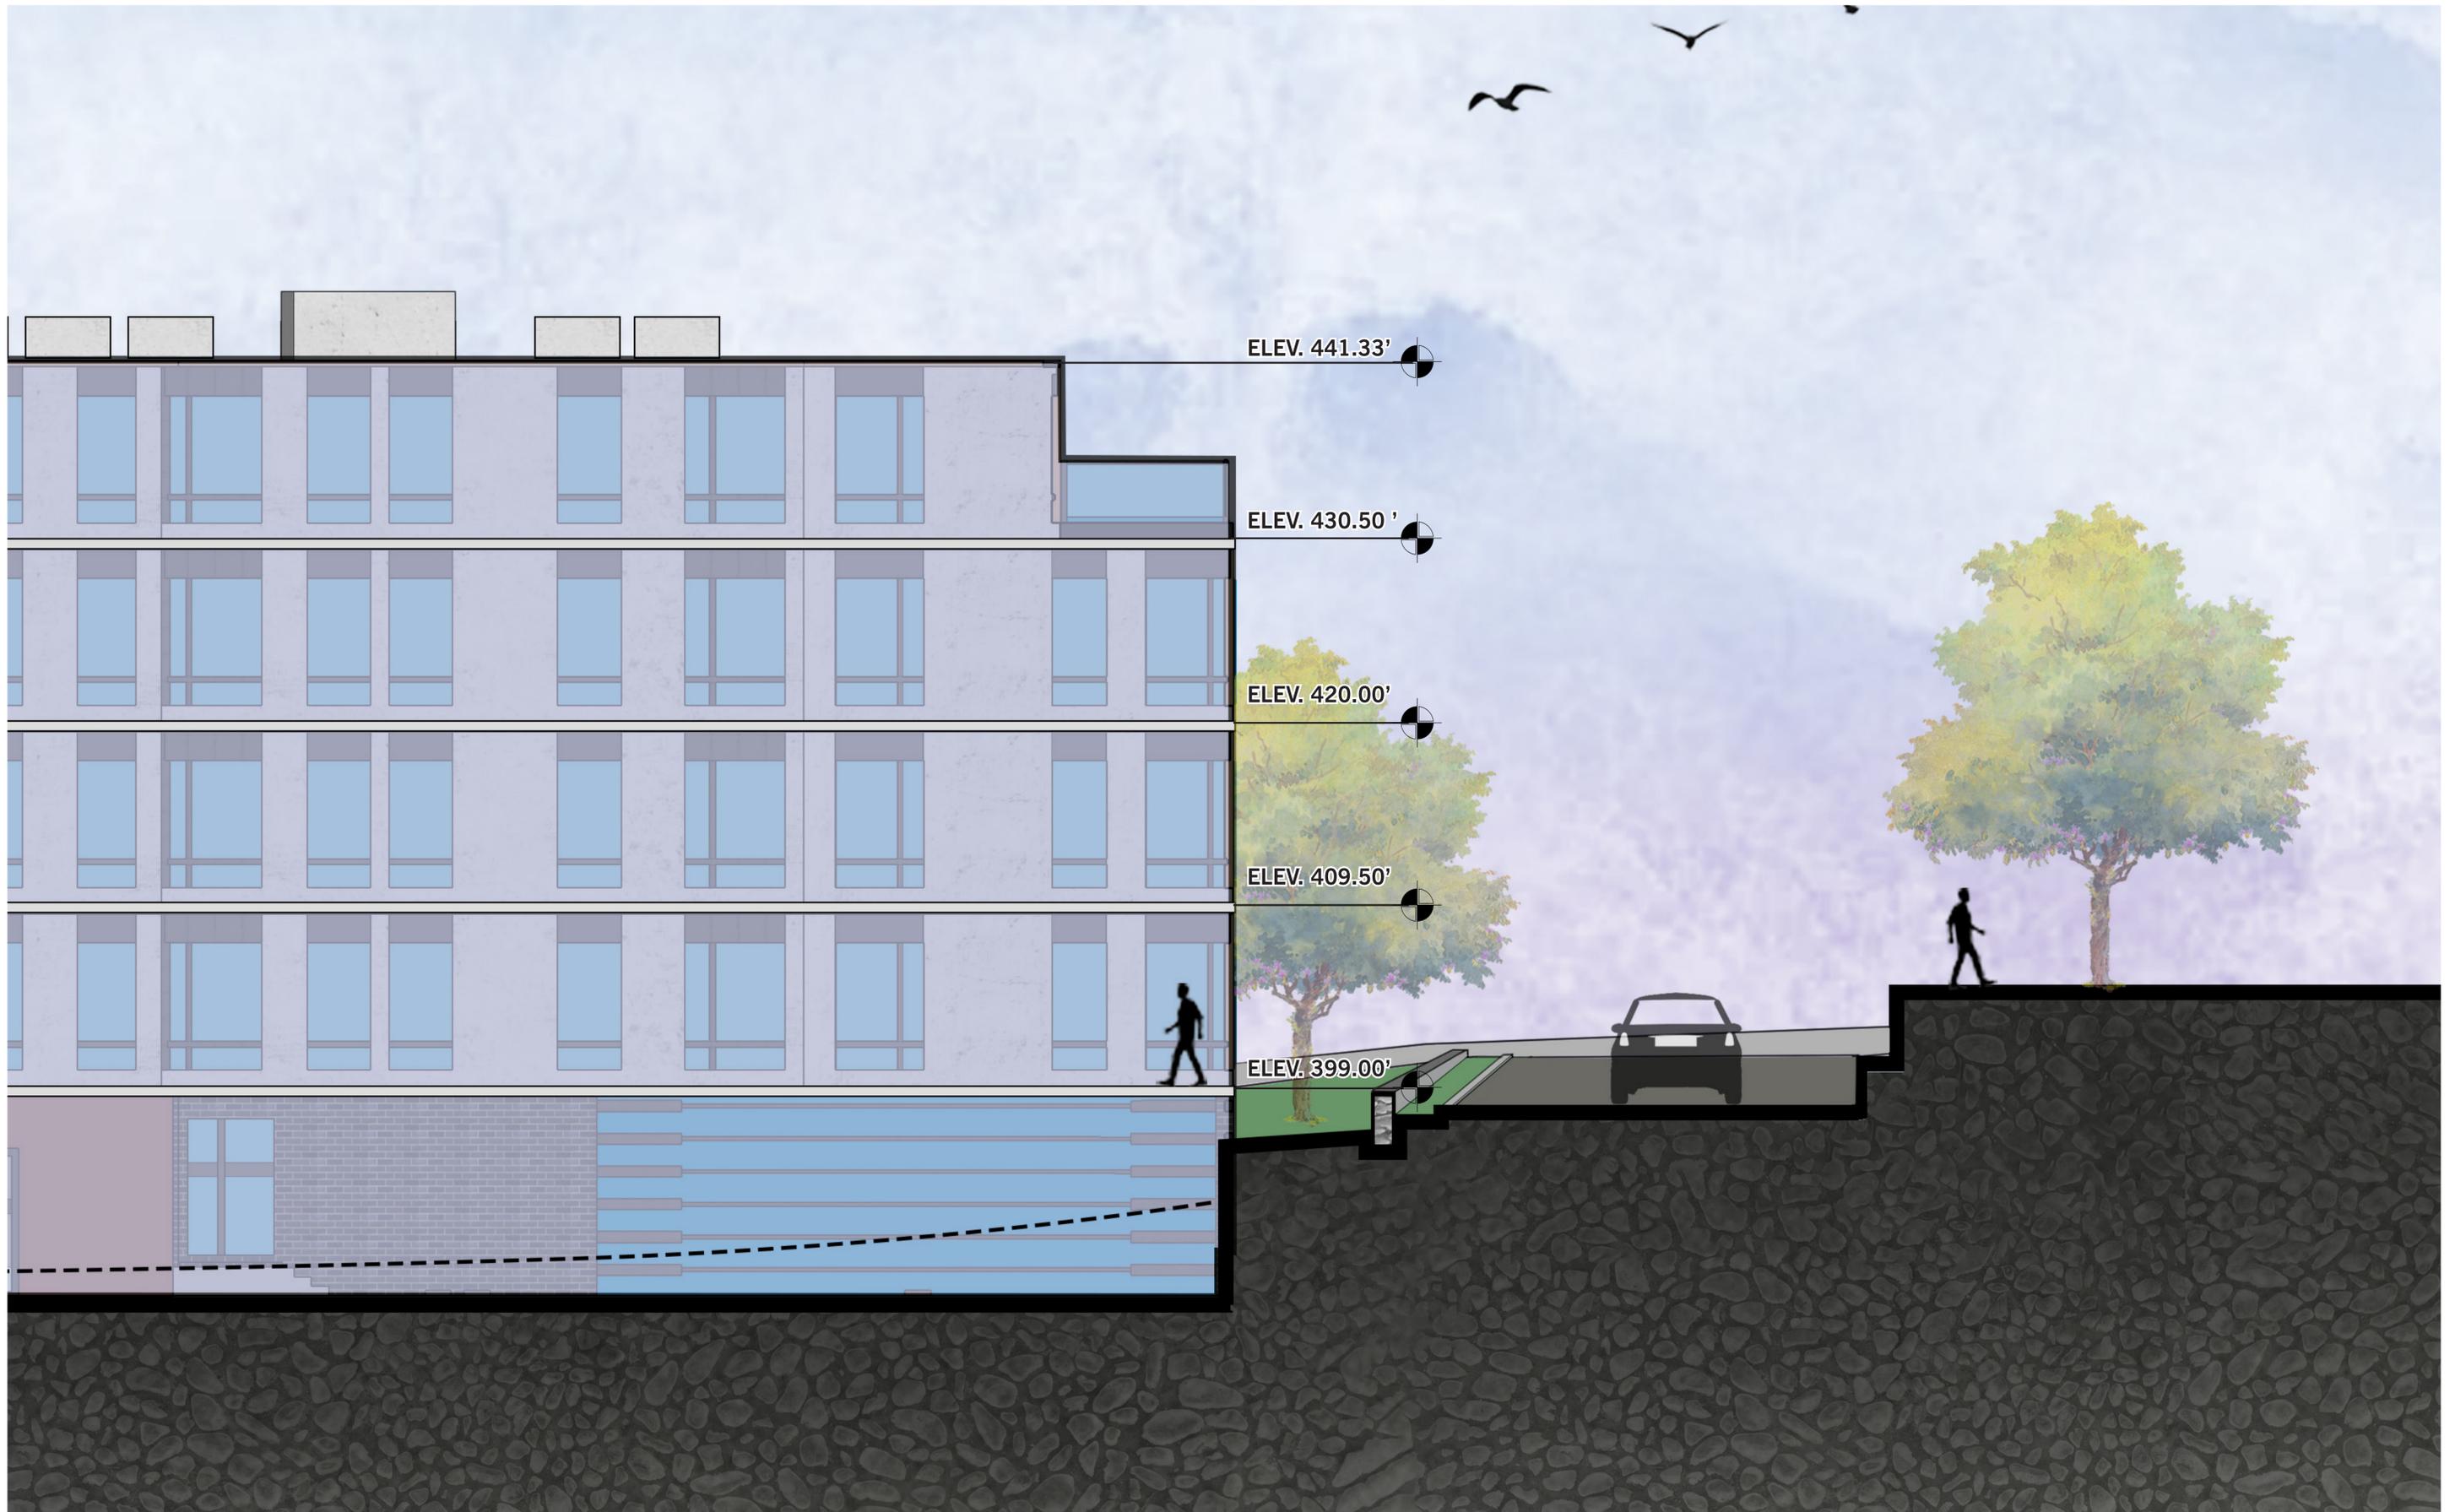

ELEV. 441.33'

ELEV. 430.50'

ELEV. 420.00'

ELEV. 409.50'

ELEV. 399.00'