

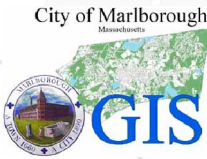


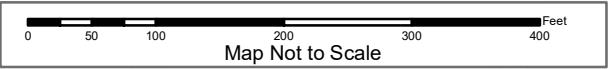

Contract No. ED 2023-13
Cedar Hill Street Sewer Rehabilitation Project
March 9, 2023

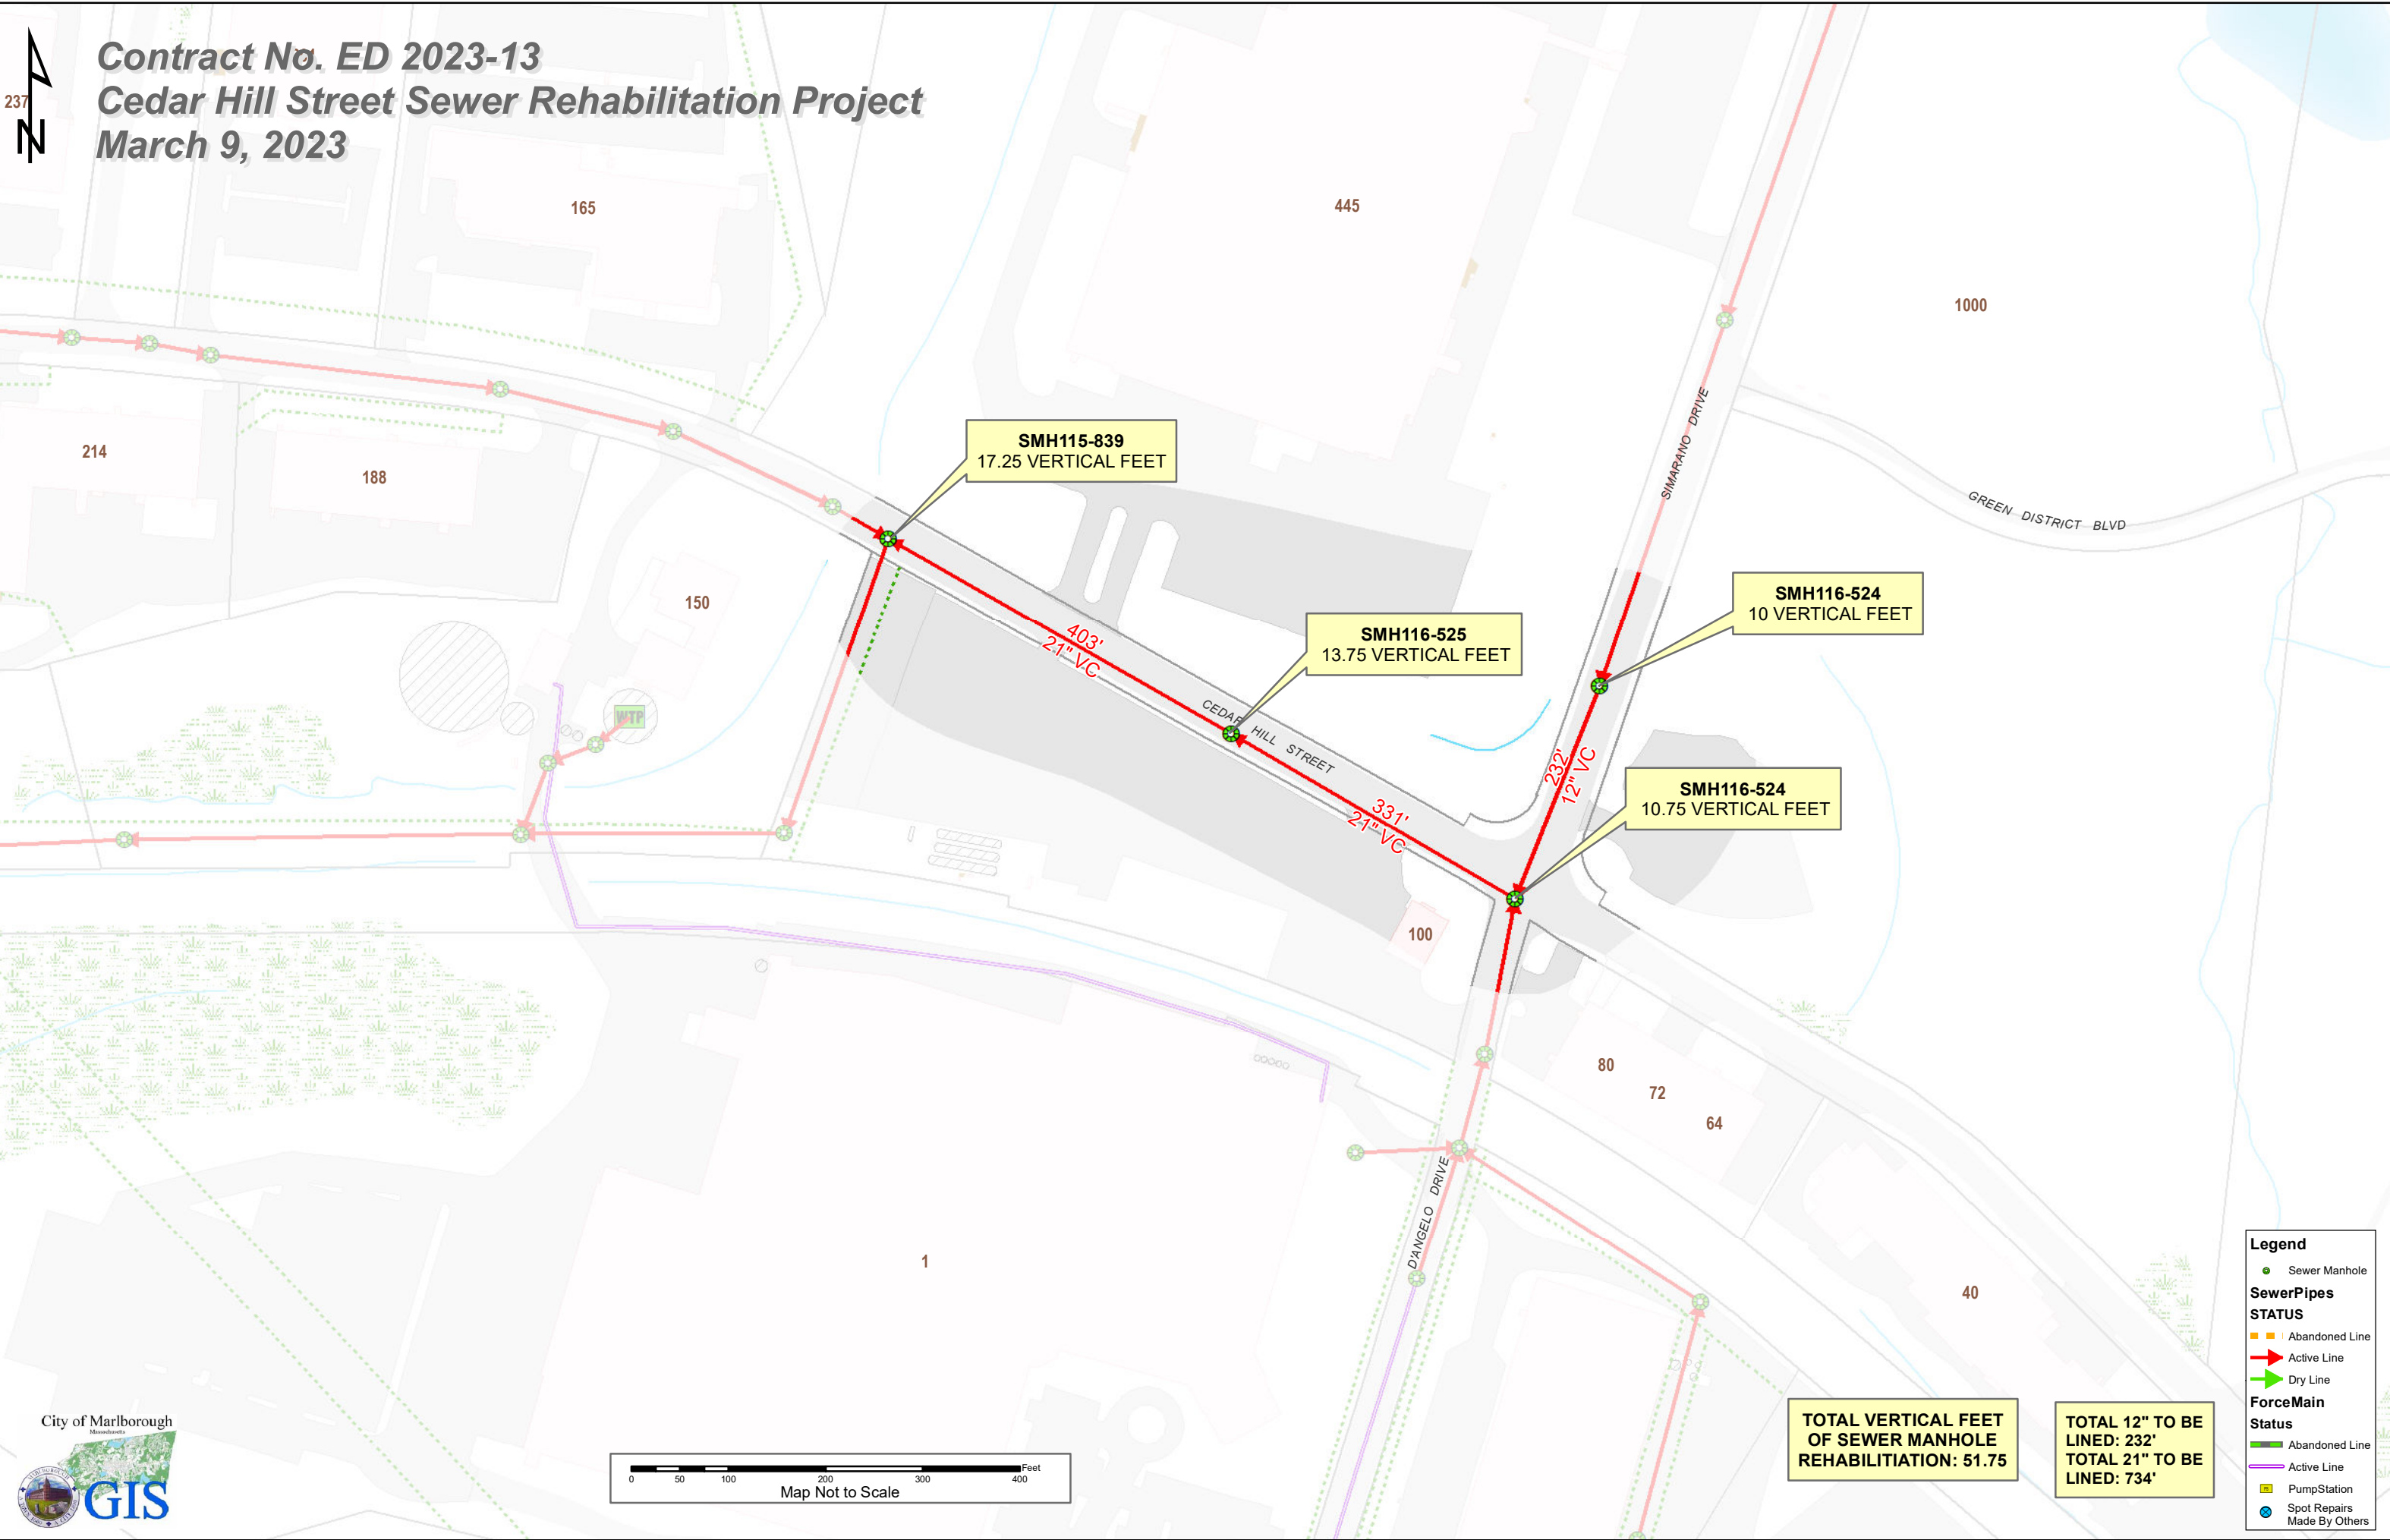

Legend


- Sewer Manhole
- SewerPipes STATUS**
- Abandoned Line
- Active Line
- Dry Line
- ForceMain Status**
- Abandoned Line
- Active Line
- PumpStation
- Spot Repairs Made By Others

TOTAL VERTICAL FEET OF SEWER MANHOLE REHABILITATION: 51.75

TOTAL 12" TO BE LINED: 232'
TOTAL 21" TO BE LINED: 734'



Contract No. ED 2023-13
Cedar Hill Street Sewer Rehabilitation Project
March 9, 2023

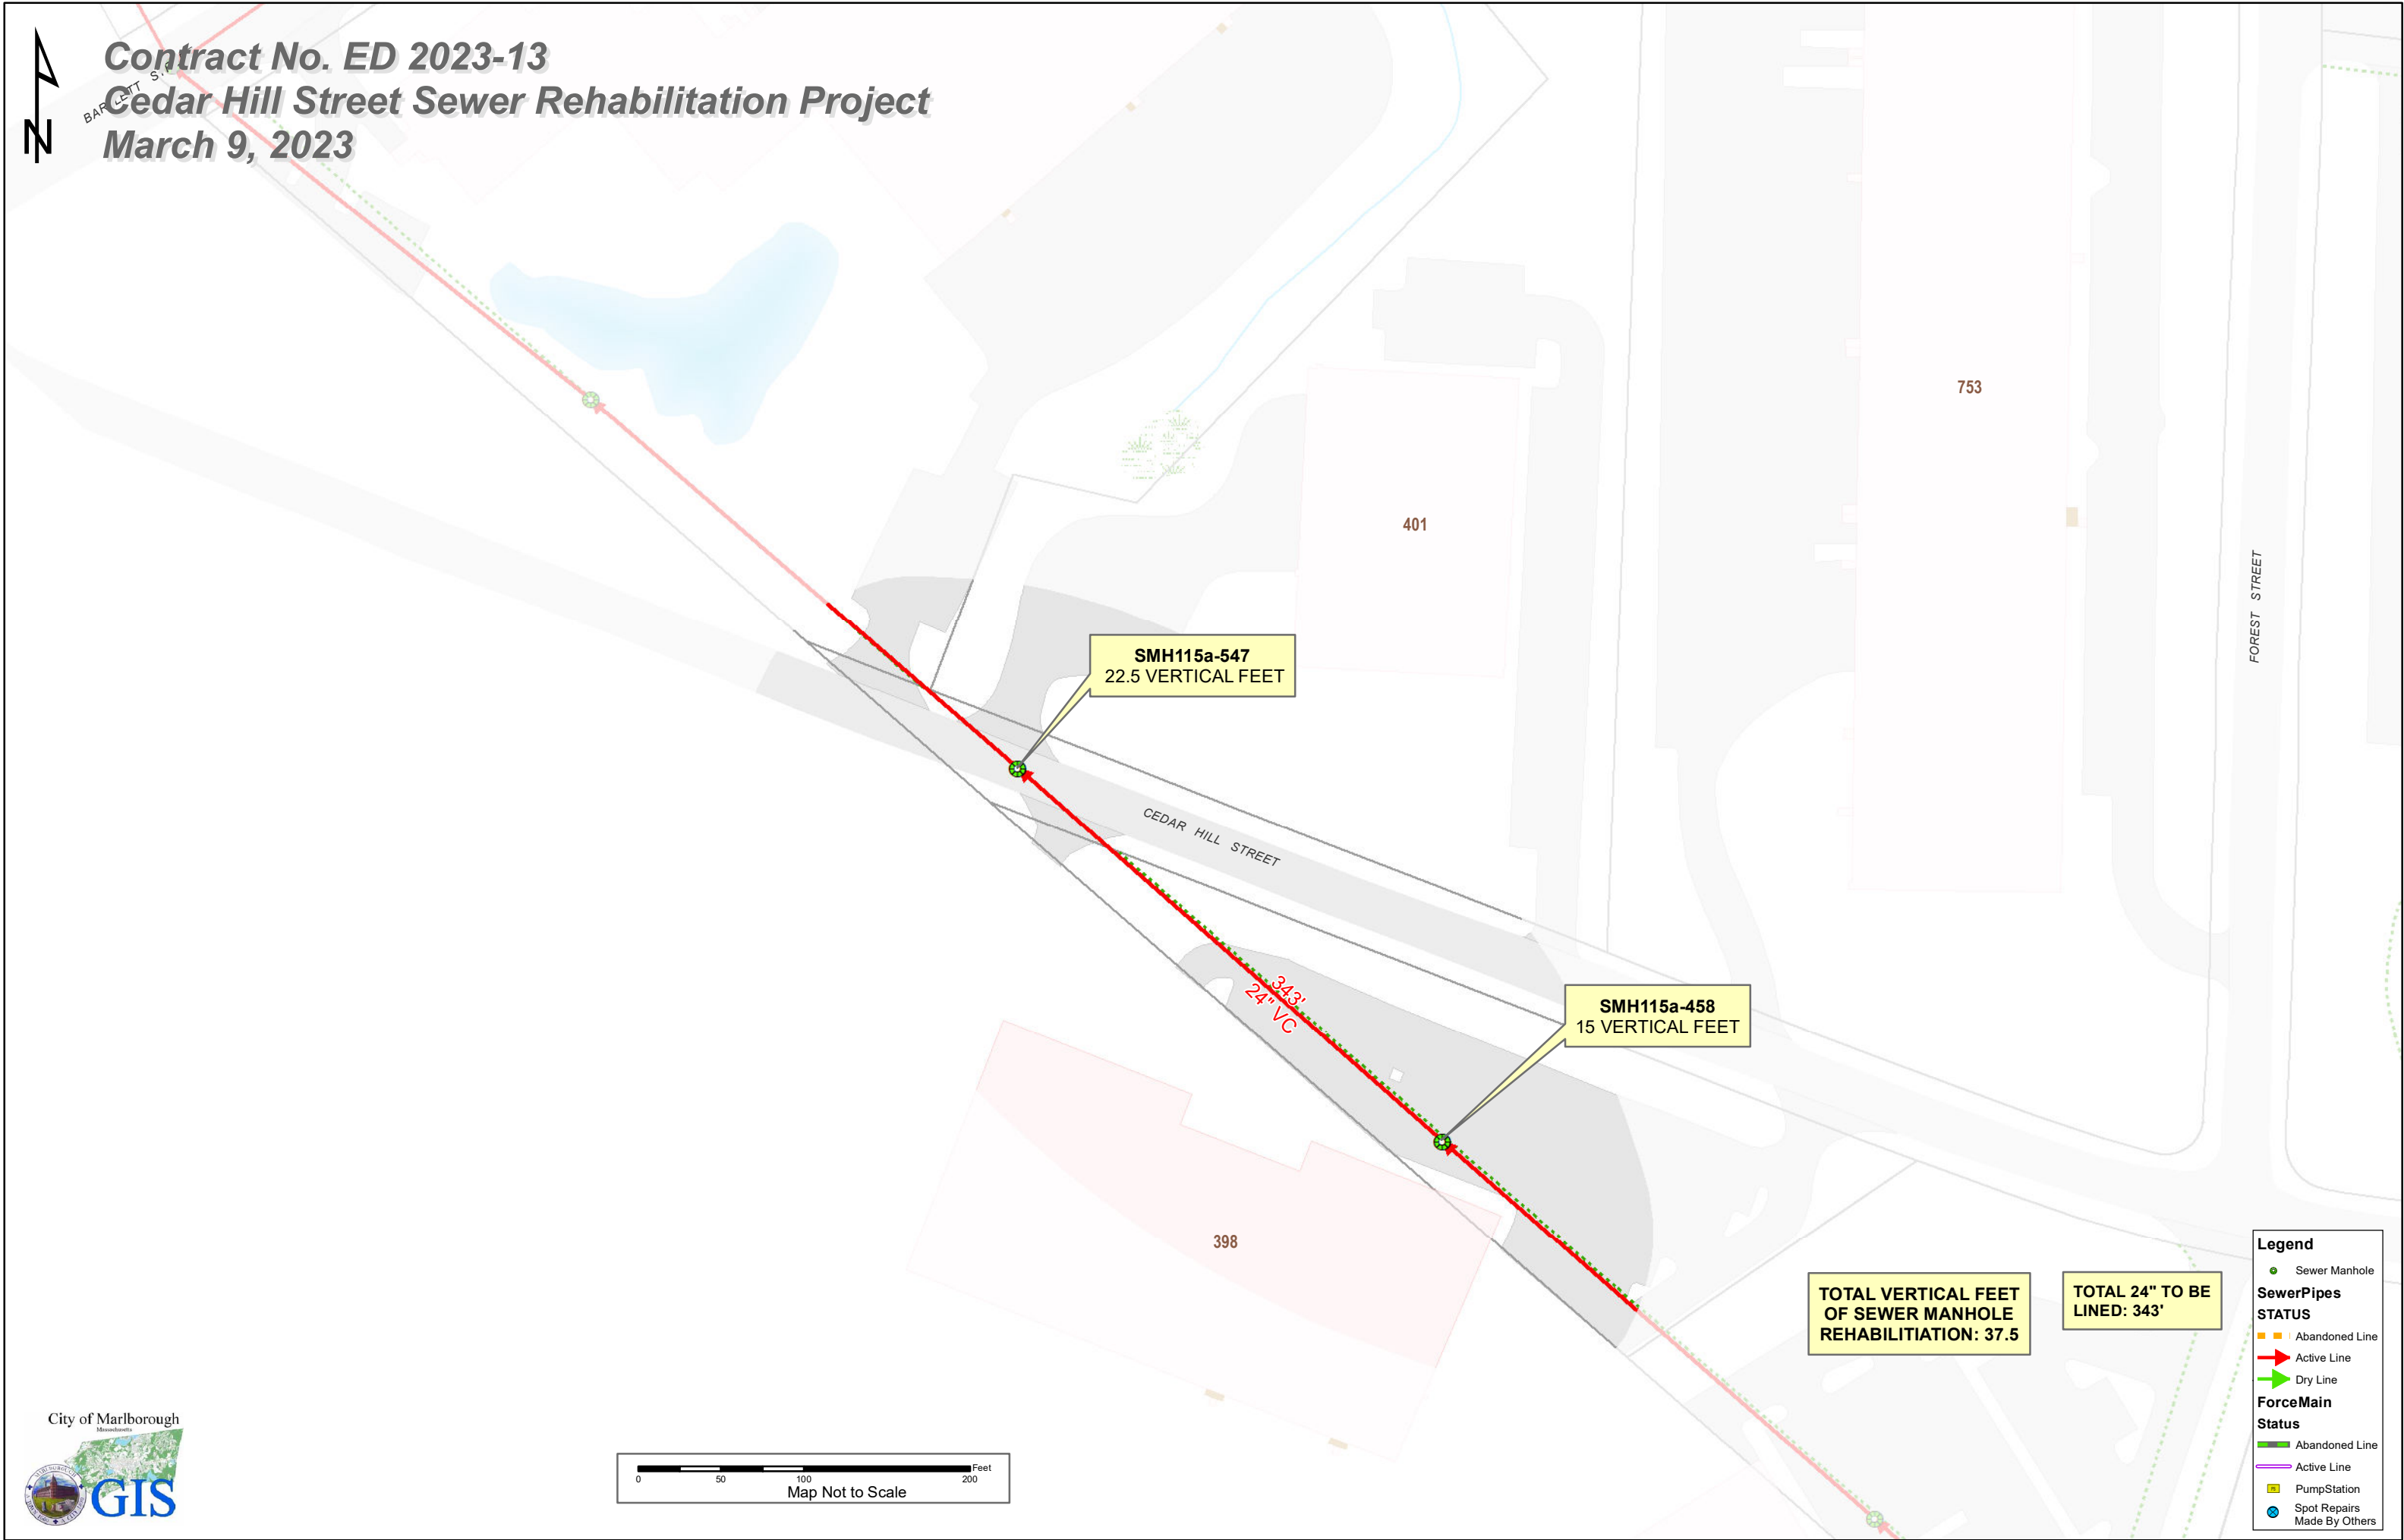


SMH115a-547
22.5 VERTICAL FEET

SMH115a-458
15 VERTICAL FEET


**TOTAL VERTICAL FEET
OF SEWER MANHOLE
REHABILITATION: 37.5**

**TOTAL 24" TO BE
LINED: 343'**


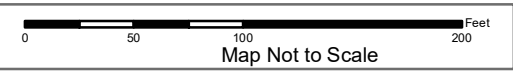


Legend

- Sewer Manhole
- SewerPipes STATUS**
 - Abandoned Line
 - Active Line
 - Dry Line
- ForceMain Status**
 - Abandoned Line
 - Active Line
- PumpStation
- Spot Repairs Made By Others

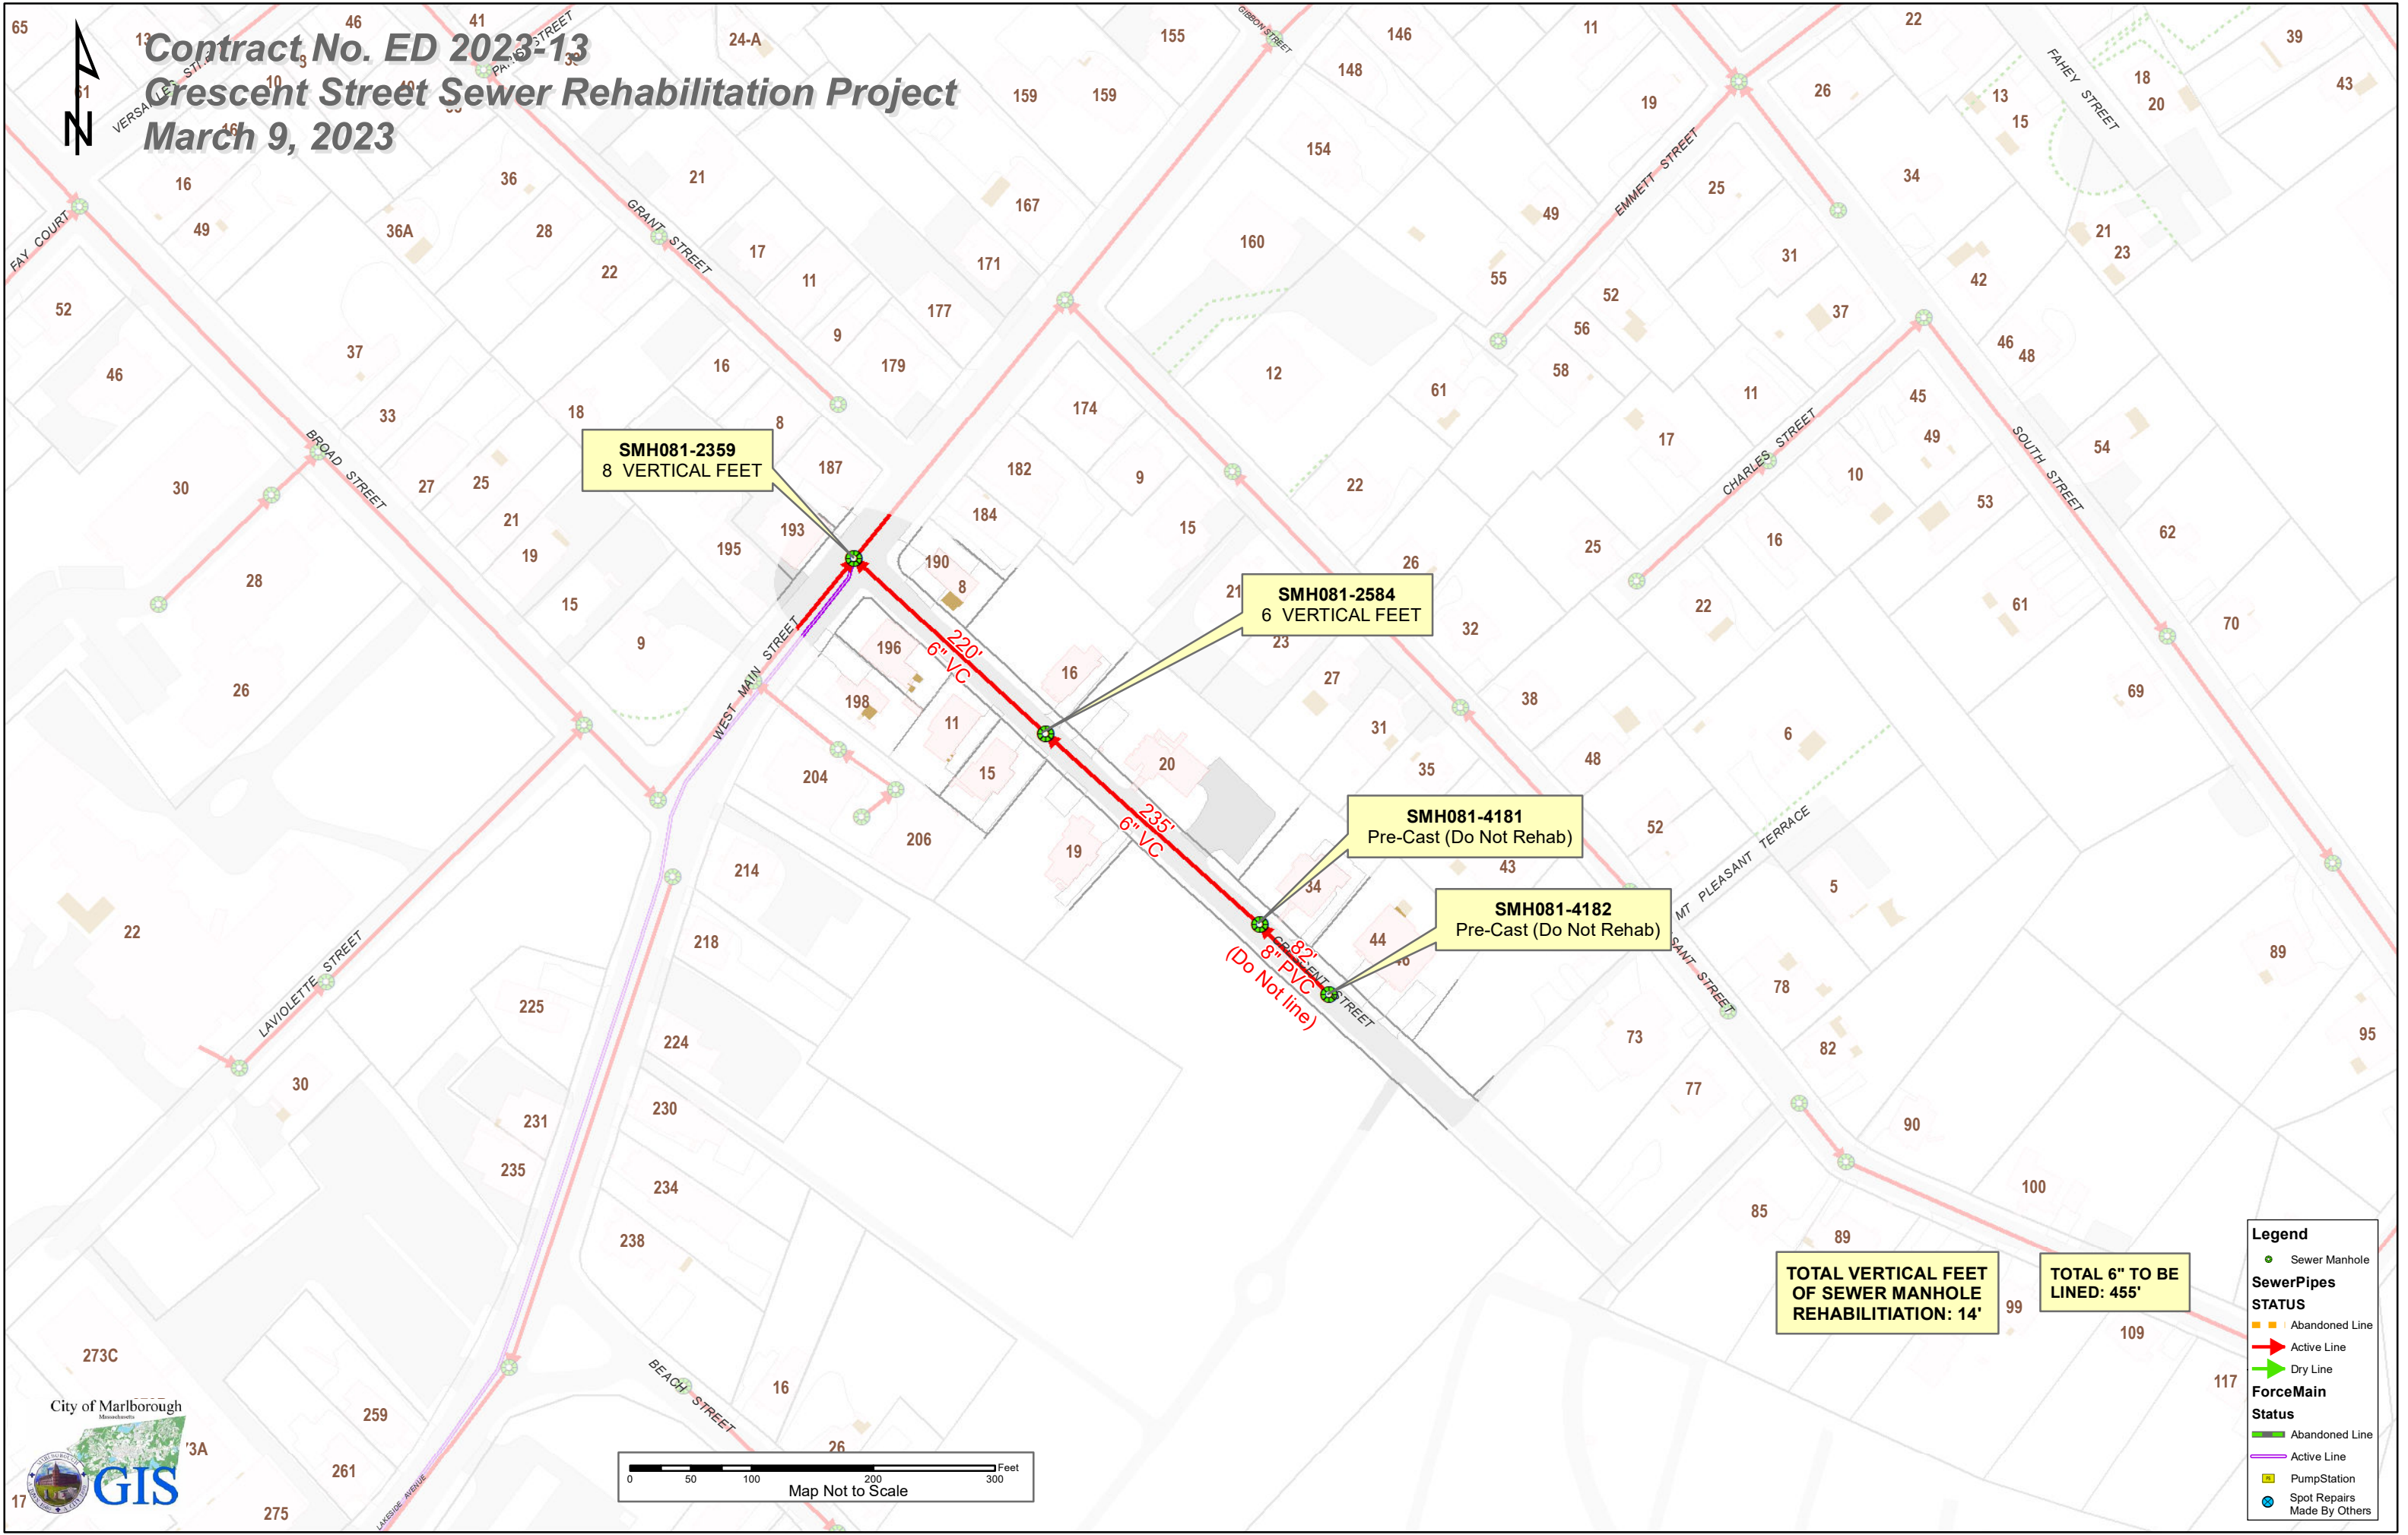


Contract No. ED 2023-13
Francis Street Sewer Rehabilitation Project
March 9, 2023

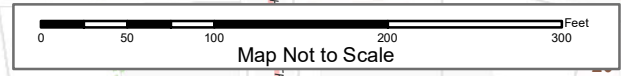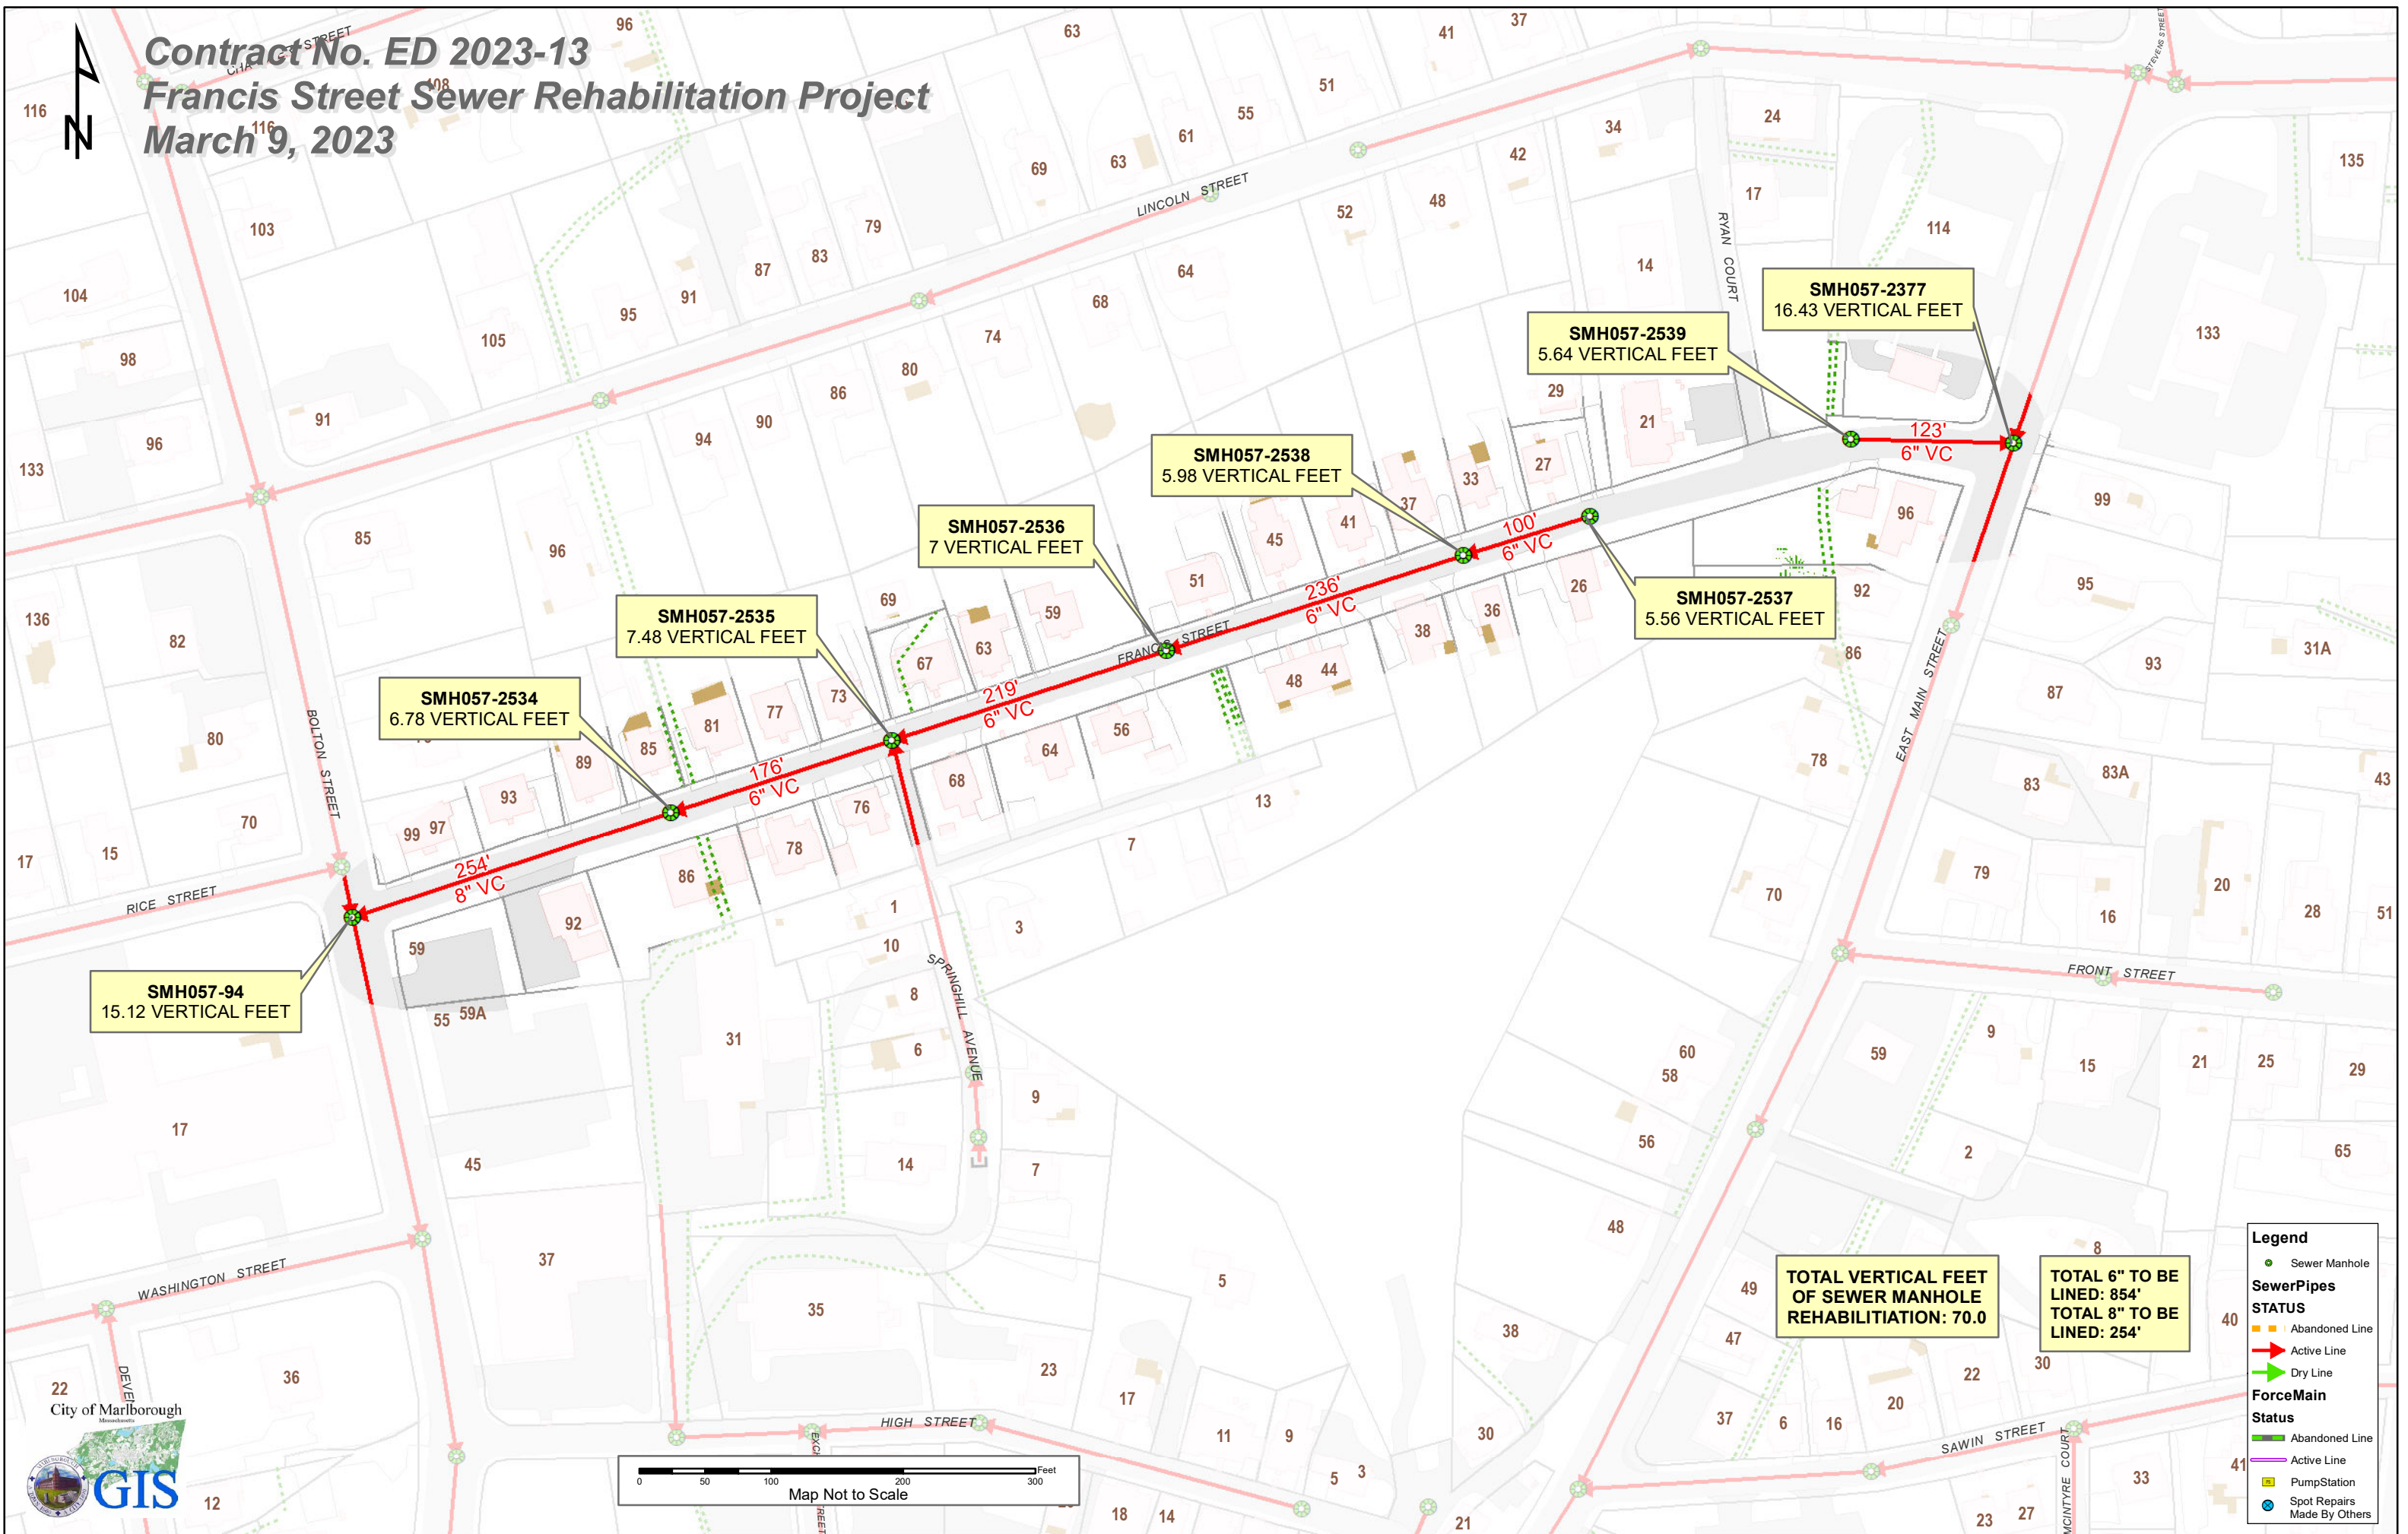

Legend

- Sewer Manhole
- SewerPipes STATUS**
 - Abandoned Line
 - Active Line
 - Dry Line
- ForceMain Status**
 - Abandoned Line
 - Active Line
- Pump Station
- Spot Repairs Made By Others

Contract No. ED 2023-13
Gay Street Sewer Rehabilitation Project
March 9, 2023

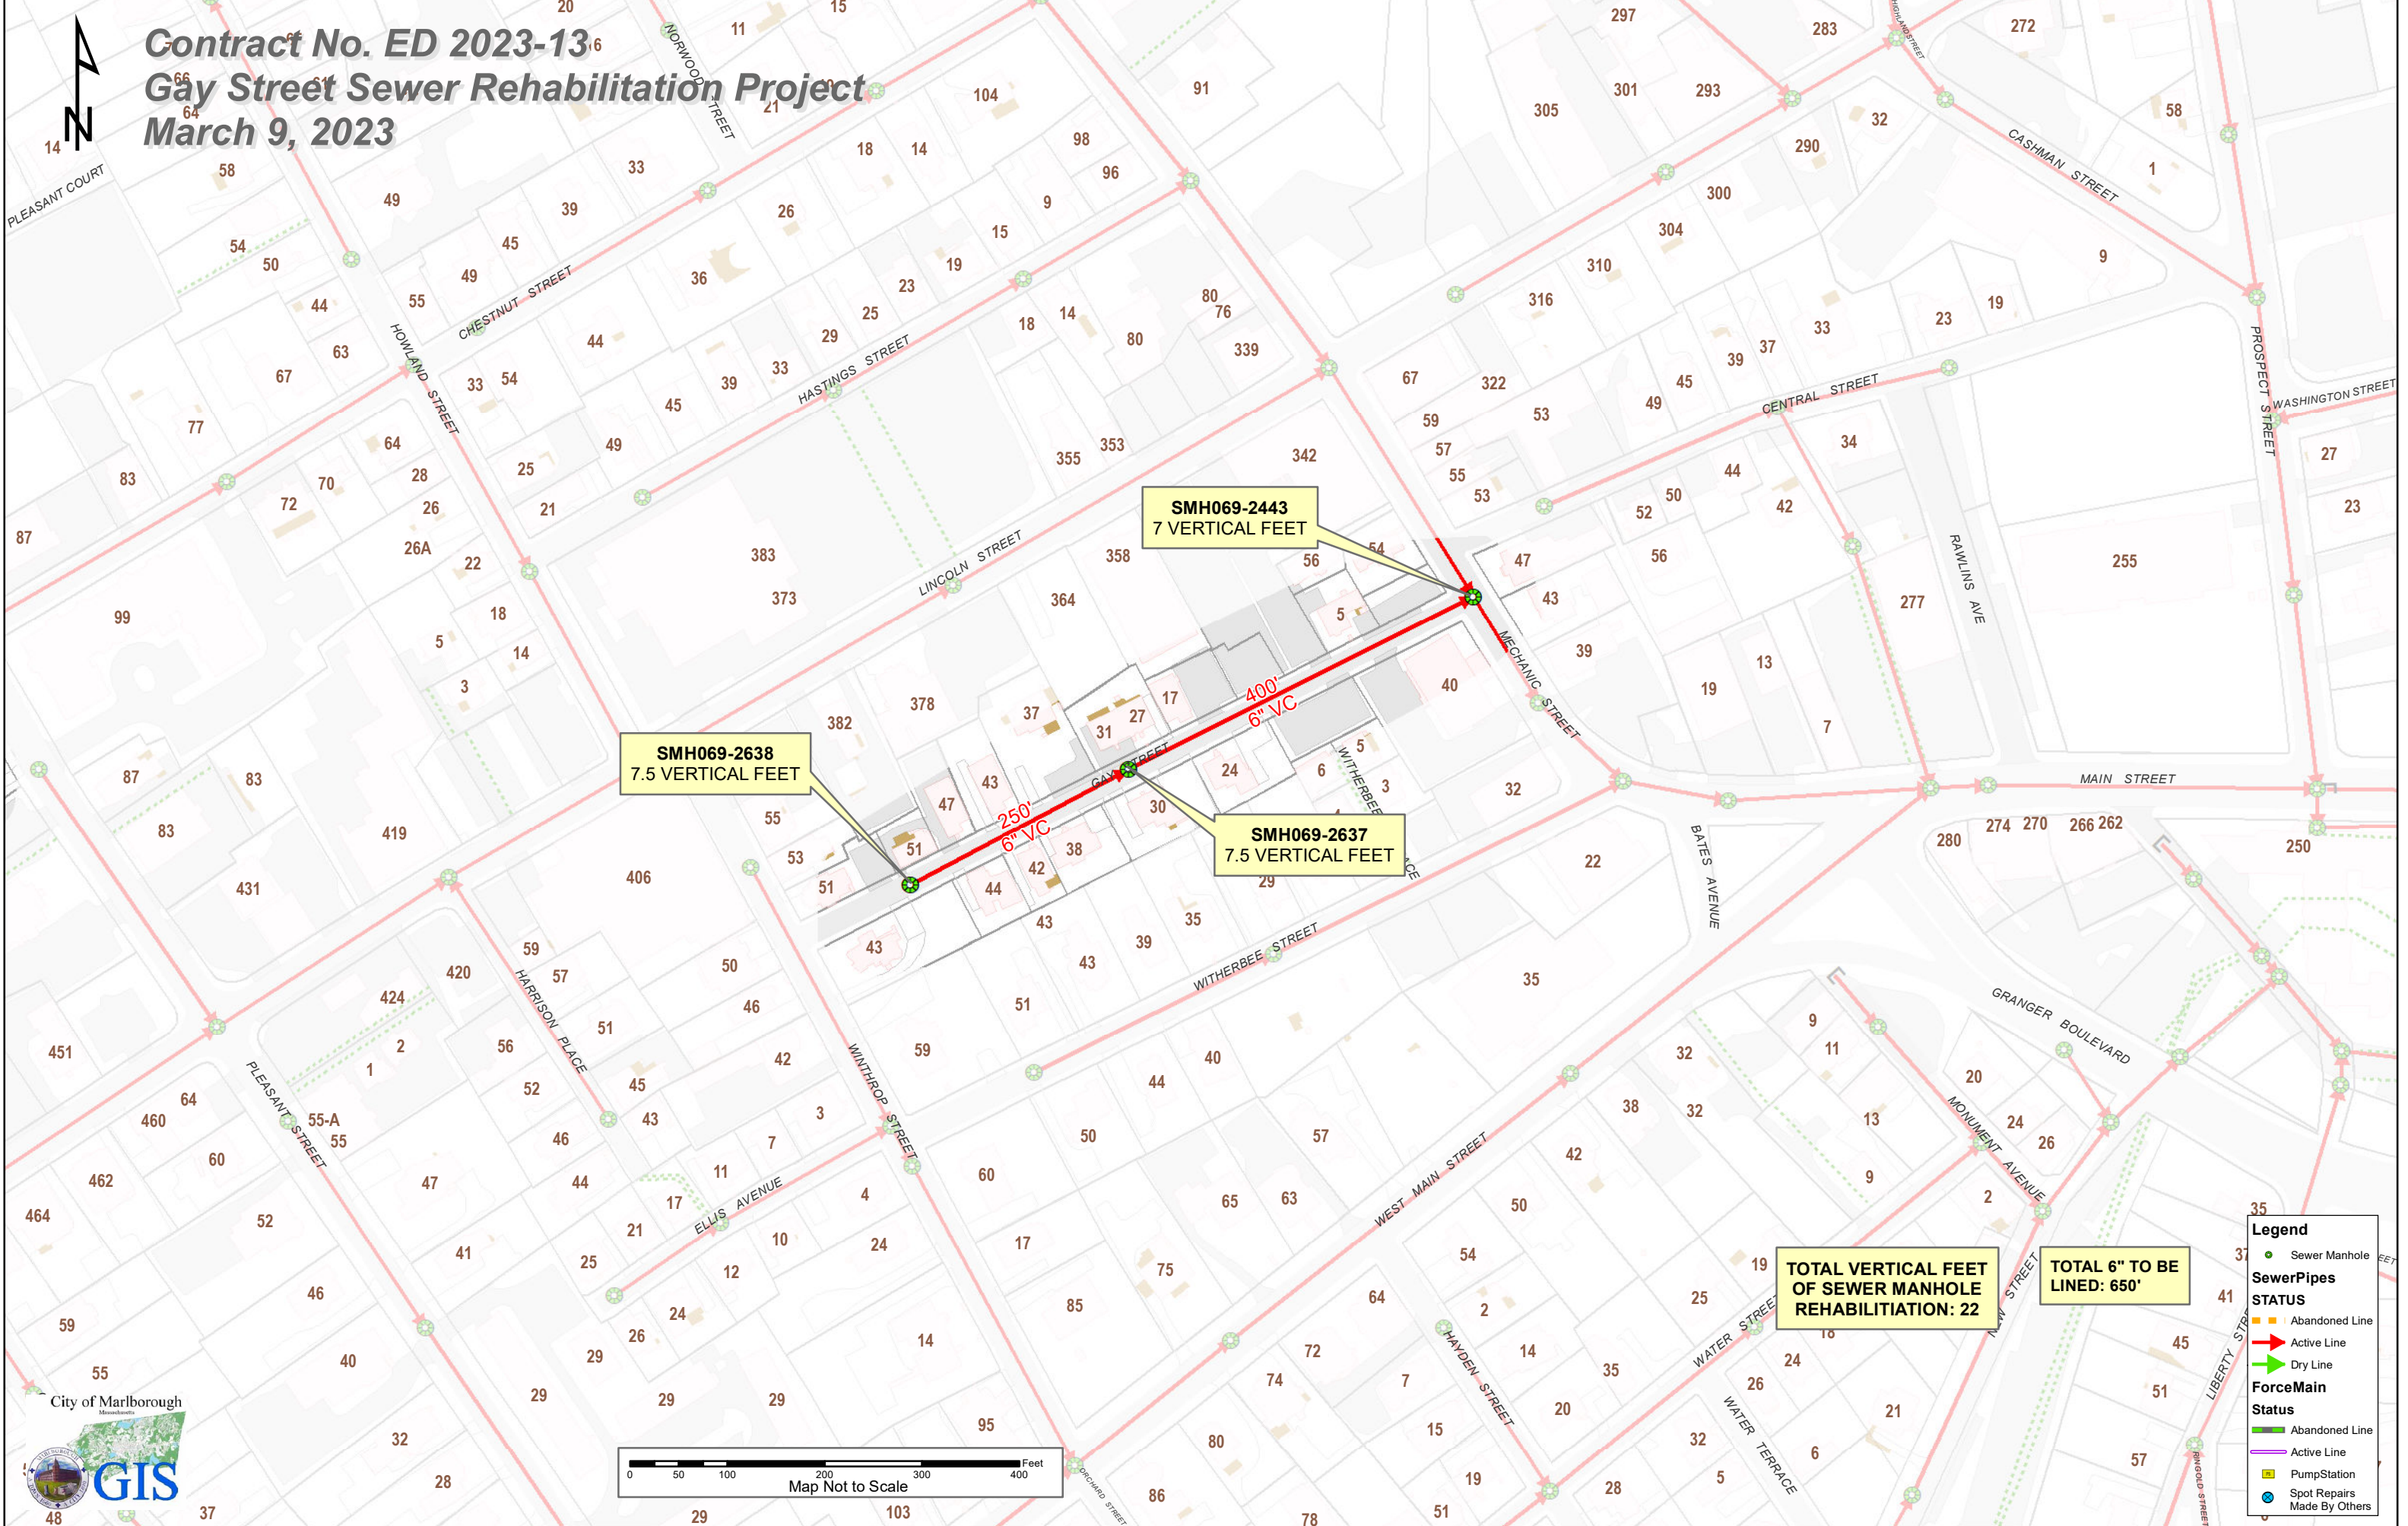

SMH069-2638
7.5 VERTICAL FEET

SMH069-2443
7 VERTICAL FEET

SMH069-2637
7.5 VERTICAL FEET

TOTAL VERTICAL FEET OF SEWER MANHOLE REHABILITATION: 22

TOTAL 6" TO BE LINED: 650'



Legend

Sewer Manhole

- Sewer Manhole

Sewer Pipes

STATUS

- Abandoned Line
- Active Line
- Dry Line

ForceMain

Status


- Abandoned Line
- Active Line

Other Symbols

- Pump Station
- Spot Repairs
- Made By Others



Contract No. ED 2023-13
Gleason Street Sewer Rehabilitation Project
March 9, 2023

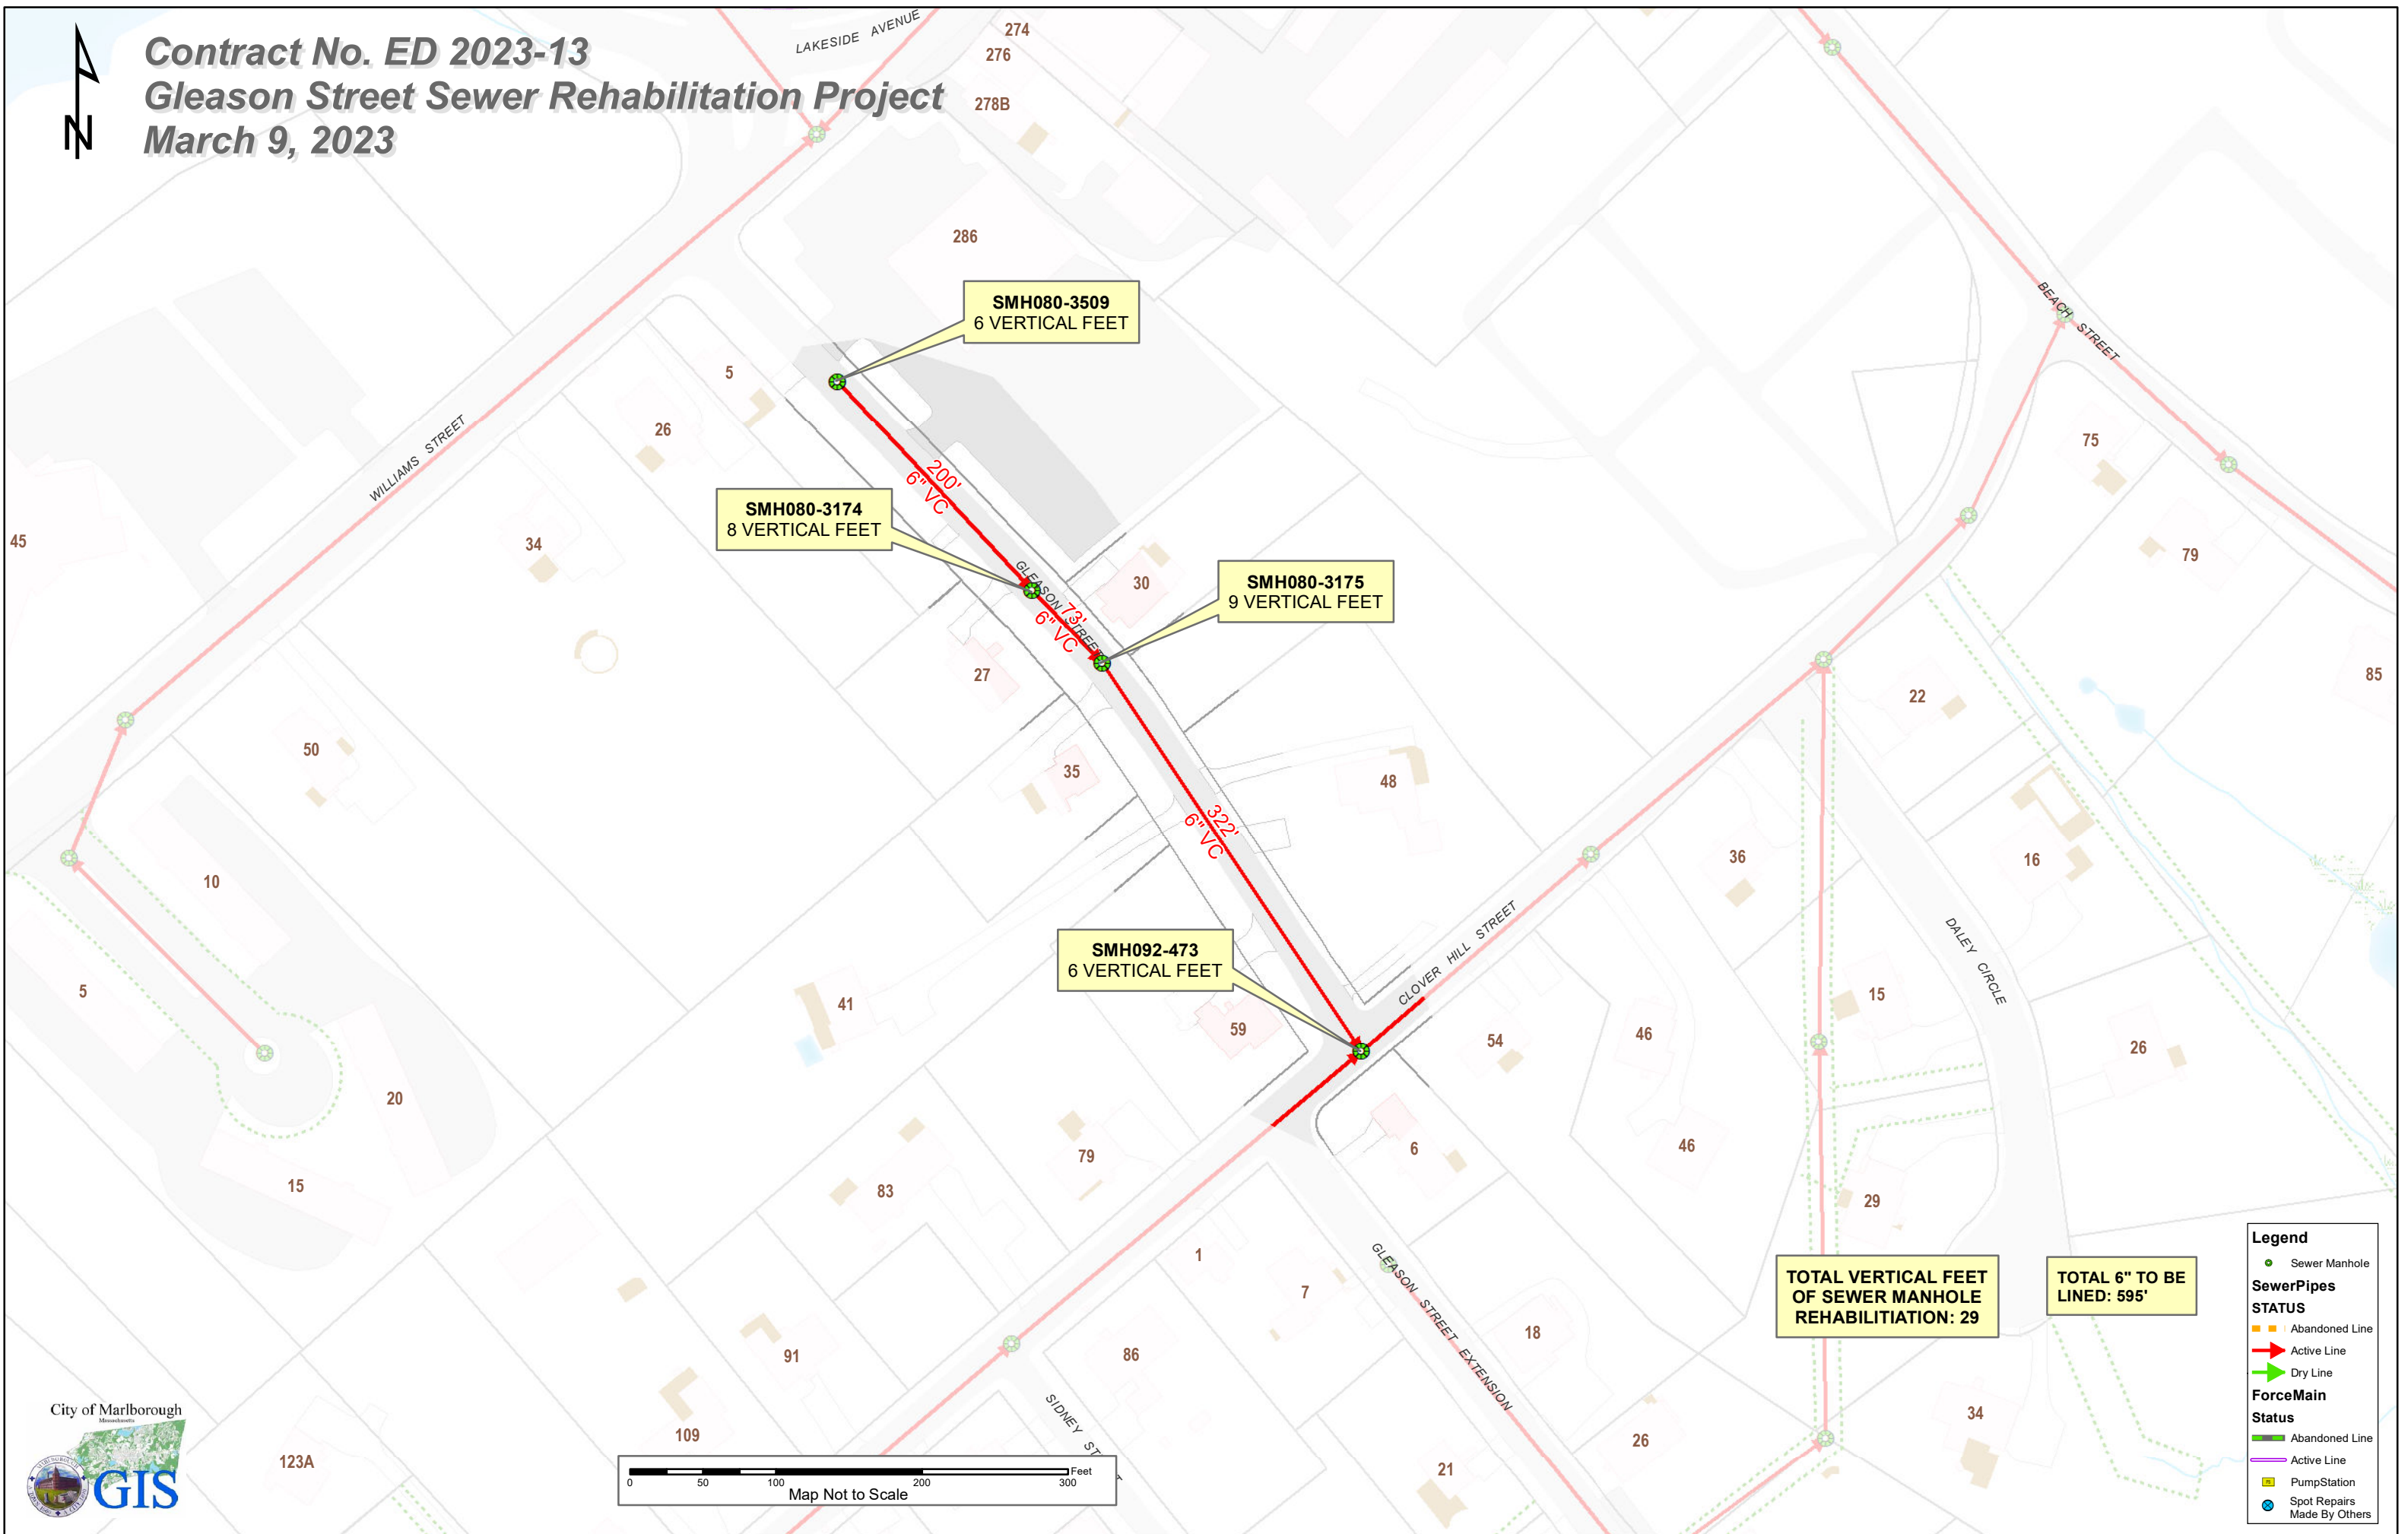


Legend

- Sewer Manhole
- SewerPipes STATUS**
 - Abandoned Line
 - Active Line
 - Dry Line
- ForceMain Status**
 - Abandoned Line
 - Active Line
- PumpStation
- Spot Repairs Made By Others



Contract No. ED 2023-13
Liberty Street Sewer Rehabilitation Project
March 9, 2023

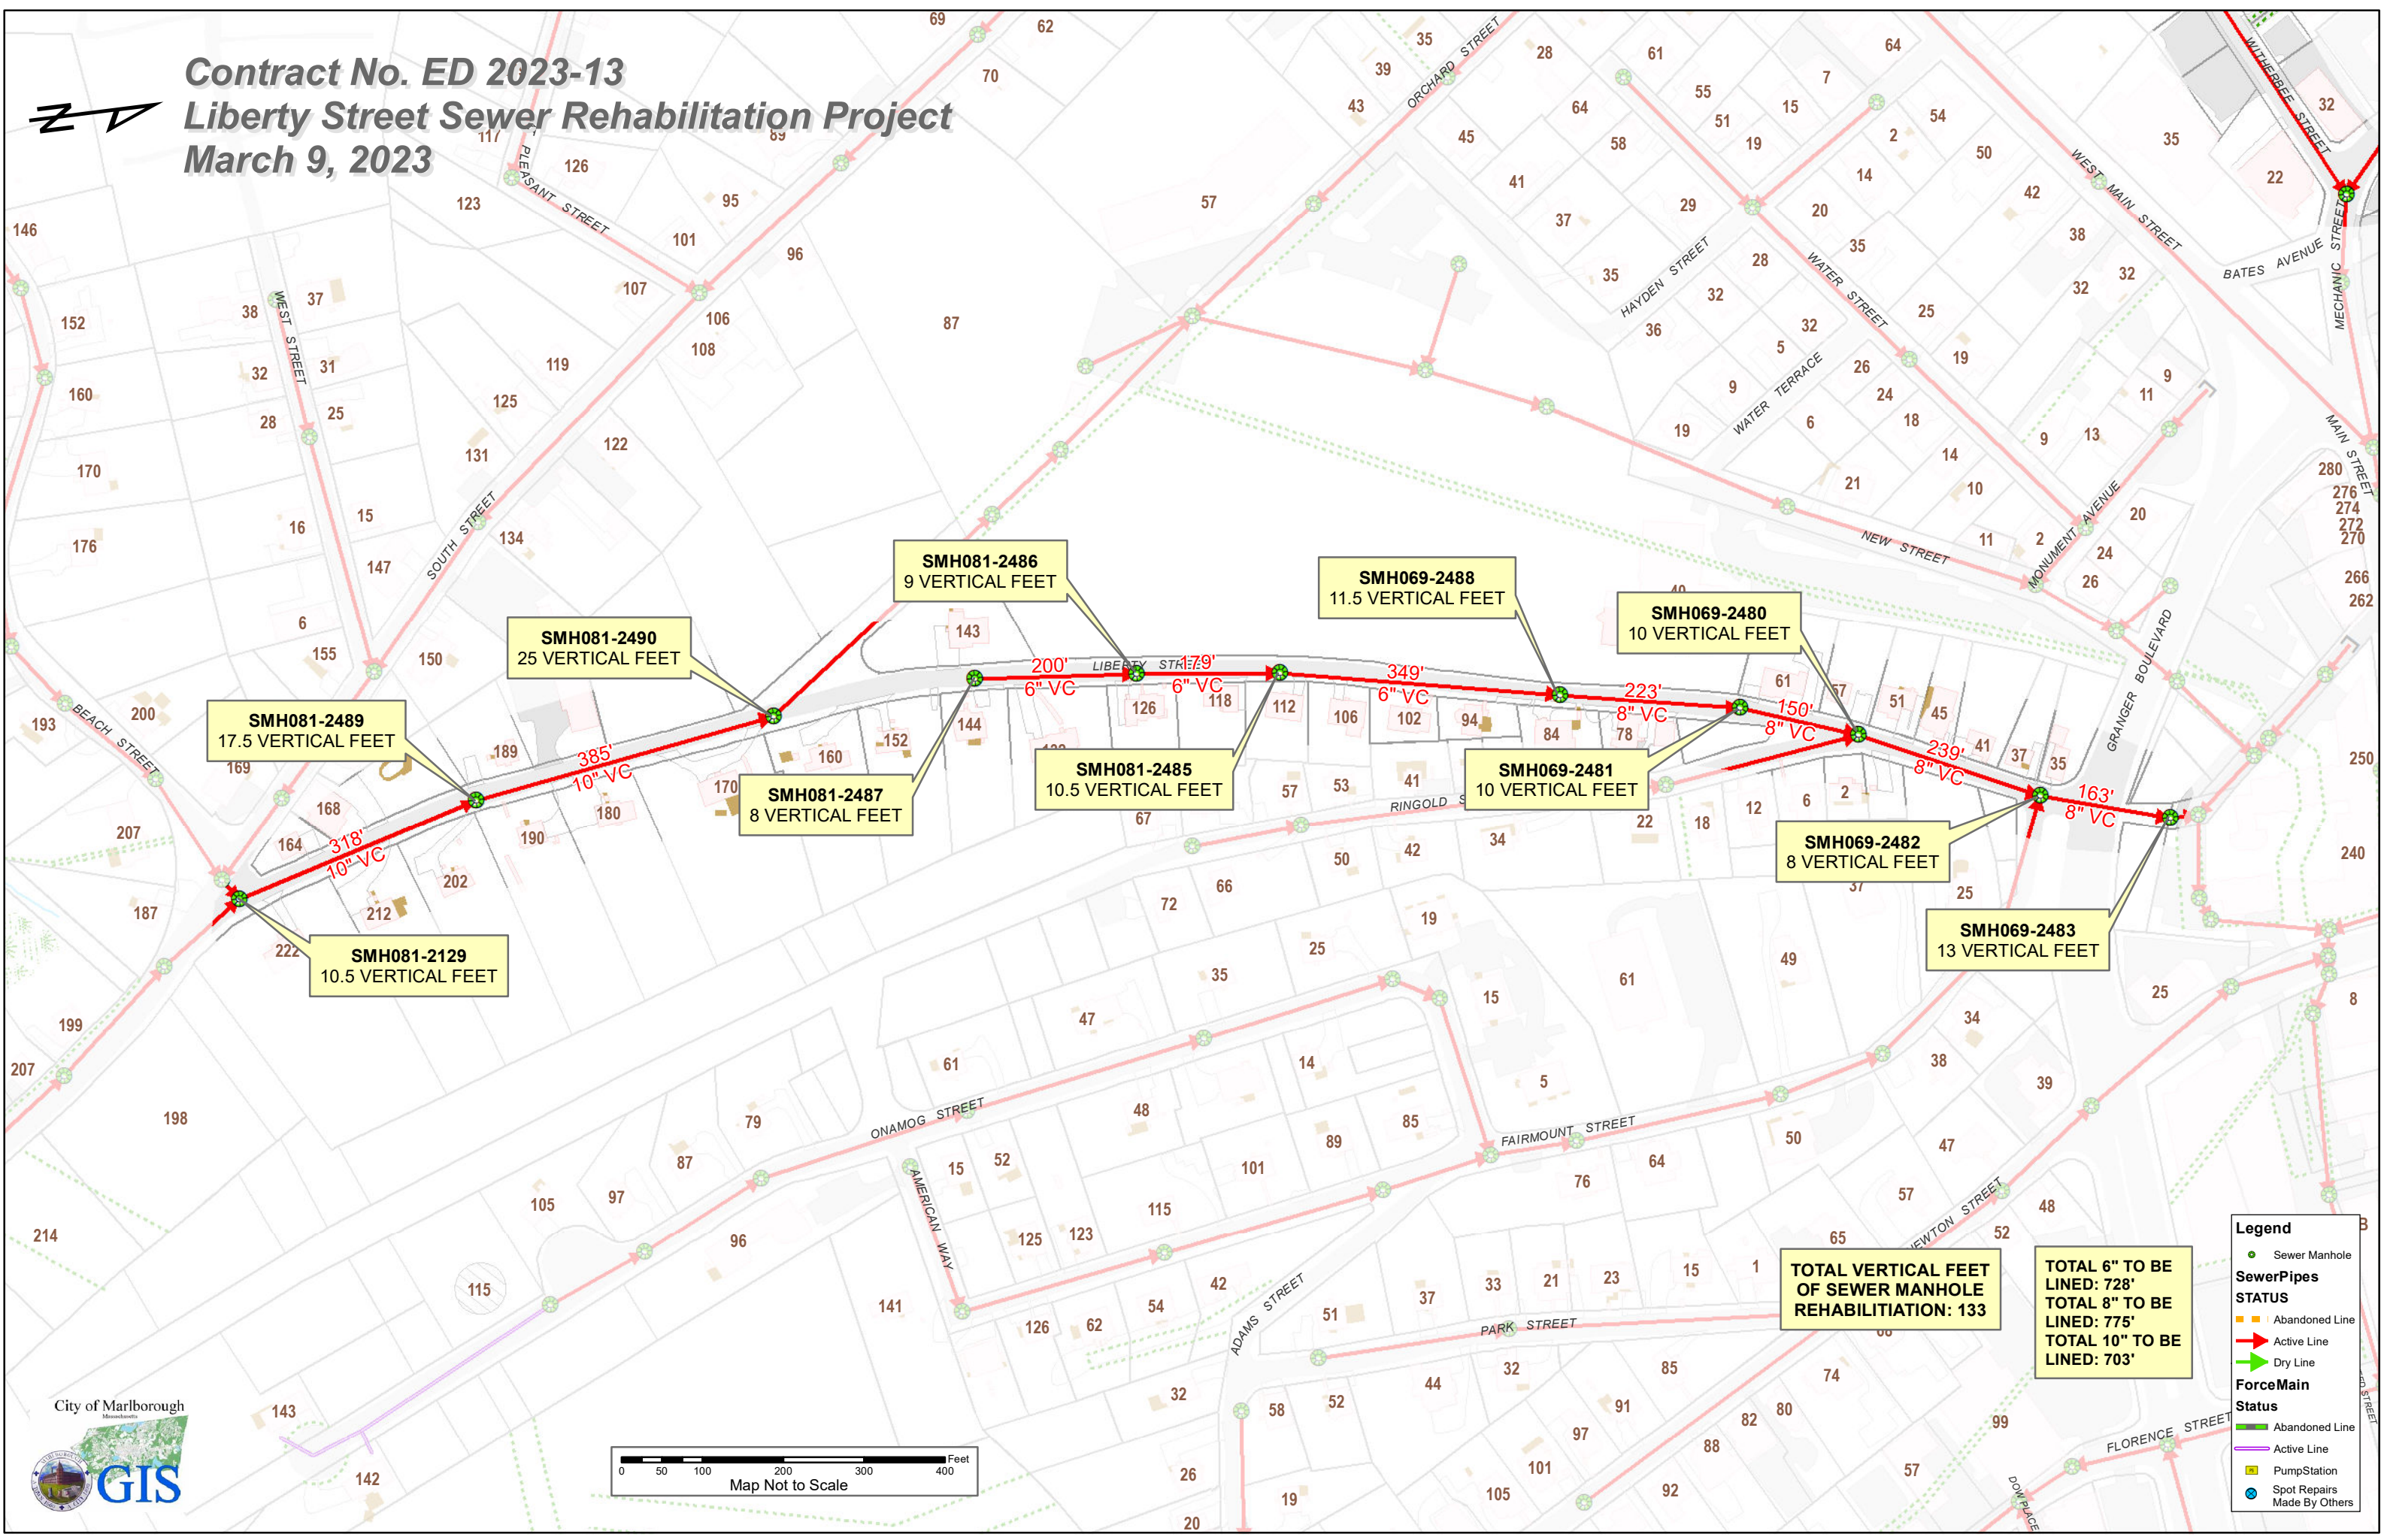

SMH081-2489
17.5 VERTICAL FEET

SMH081-2490
25 VERTICAL FEET

SMH081-2487
8 VERTICAL FEET

SMH081-2486
9 VERTICAL FEET

SMH081-2485
10.5 VERTICAL FEET

SMH069-2488
11.5 VERTICAL FEET

SMH069-2481
10 VERTICAL FEET



SMH069-2480
10 VERTICAL FEET

SMH069-2482
8 VERTICAL FEET

SMH069-2483
13 VERTICAL FEET

**TOTAL VERTICAL FEET
OF SEWER MANHOLE
REHABILITATION: 133**

**TOTAL 6" TO BE
LINED: 728'
TOTAL 8" TO BE
LINED: 775'
TOTAL 10" TO BE
LINED: 703'**

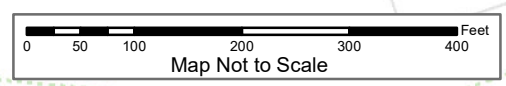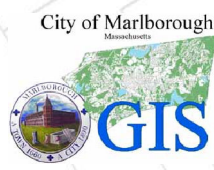


Legend

- Sewer Manhole
- SewerPipes STATUS**
 - Abandoned Line
 - Active Line
 - Dry Line
- ForceMain Status**
 - Abandoned Line
 - Active Line
- Pump Station
- Spot Repairs Made By Others



Contract No. ED 2023-13
Russell Street Sewer Rehabilitation Project
March 9, 2023

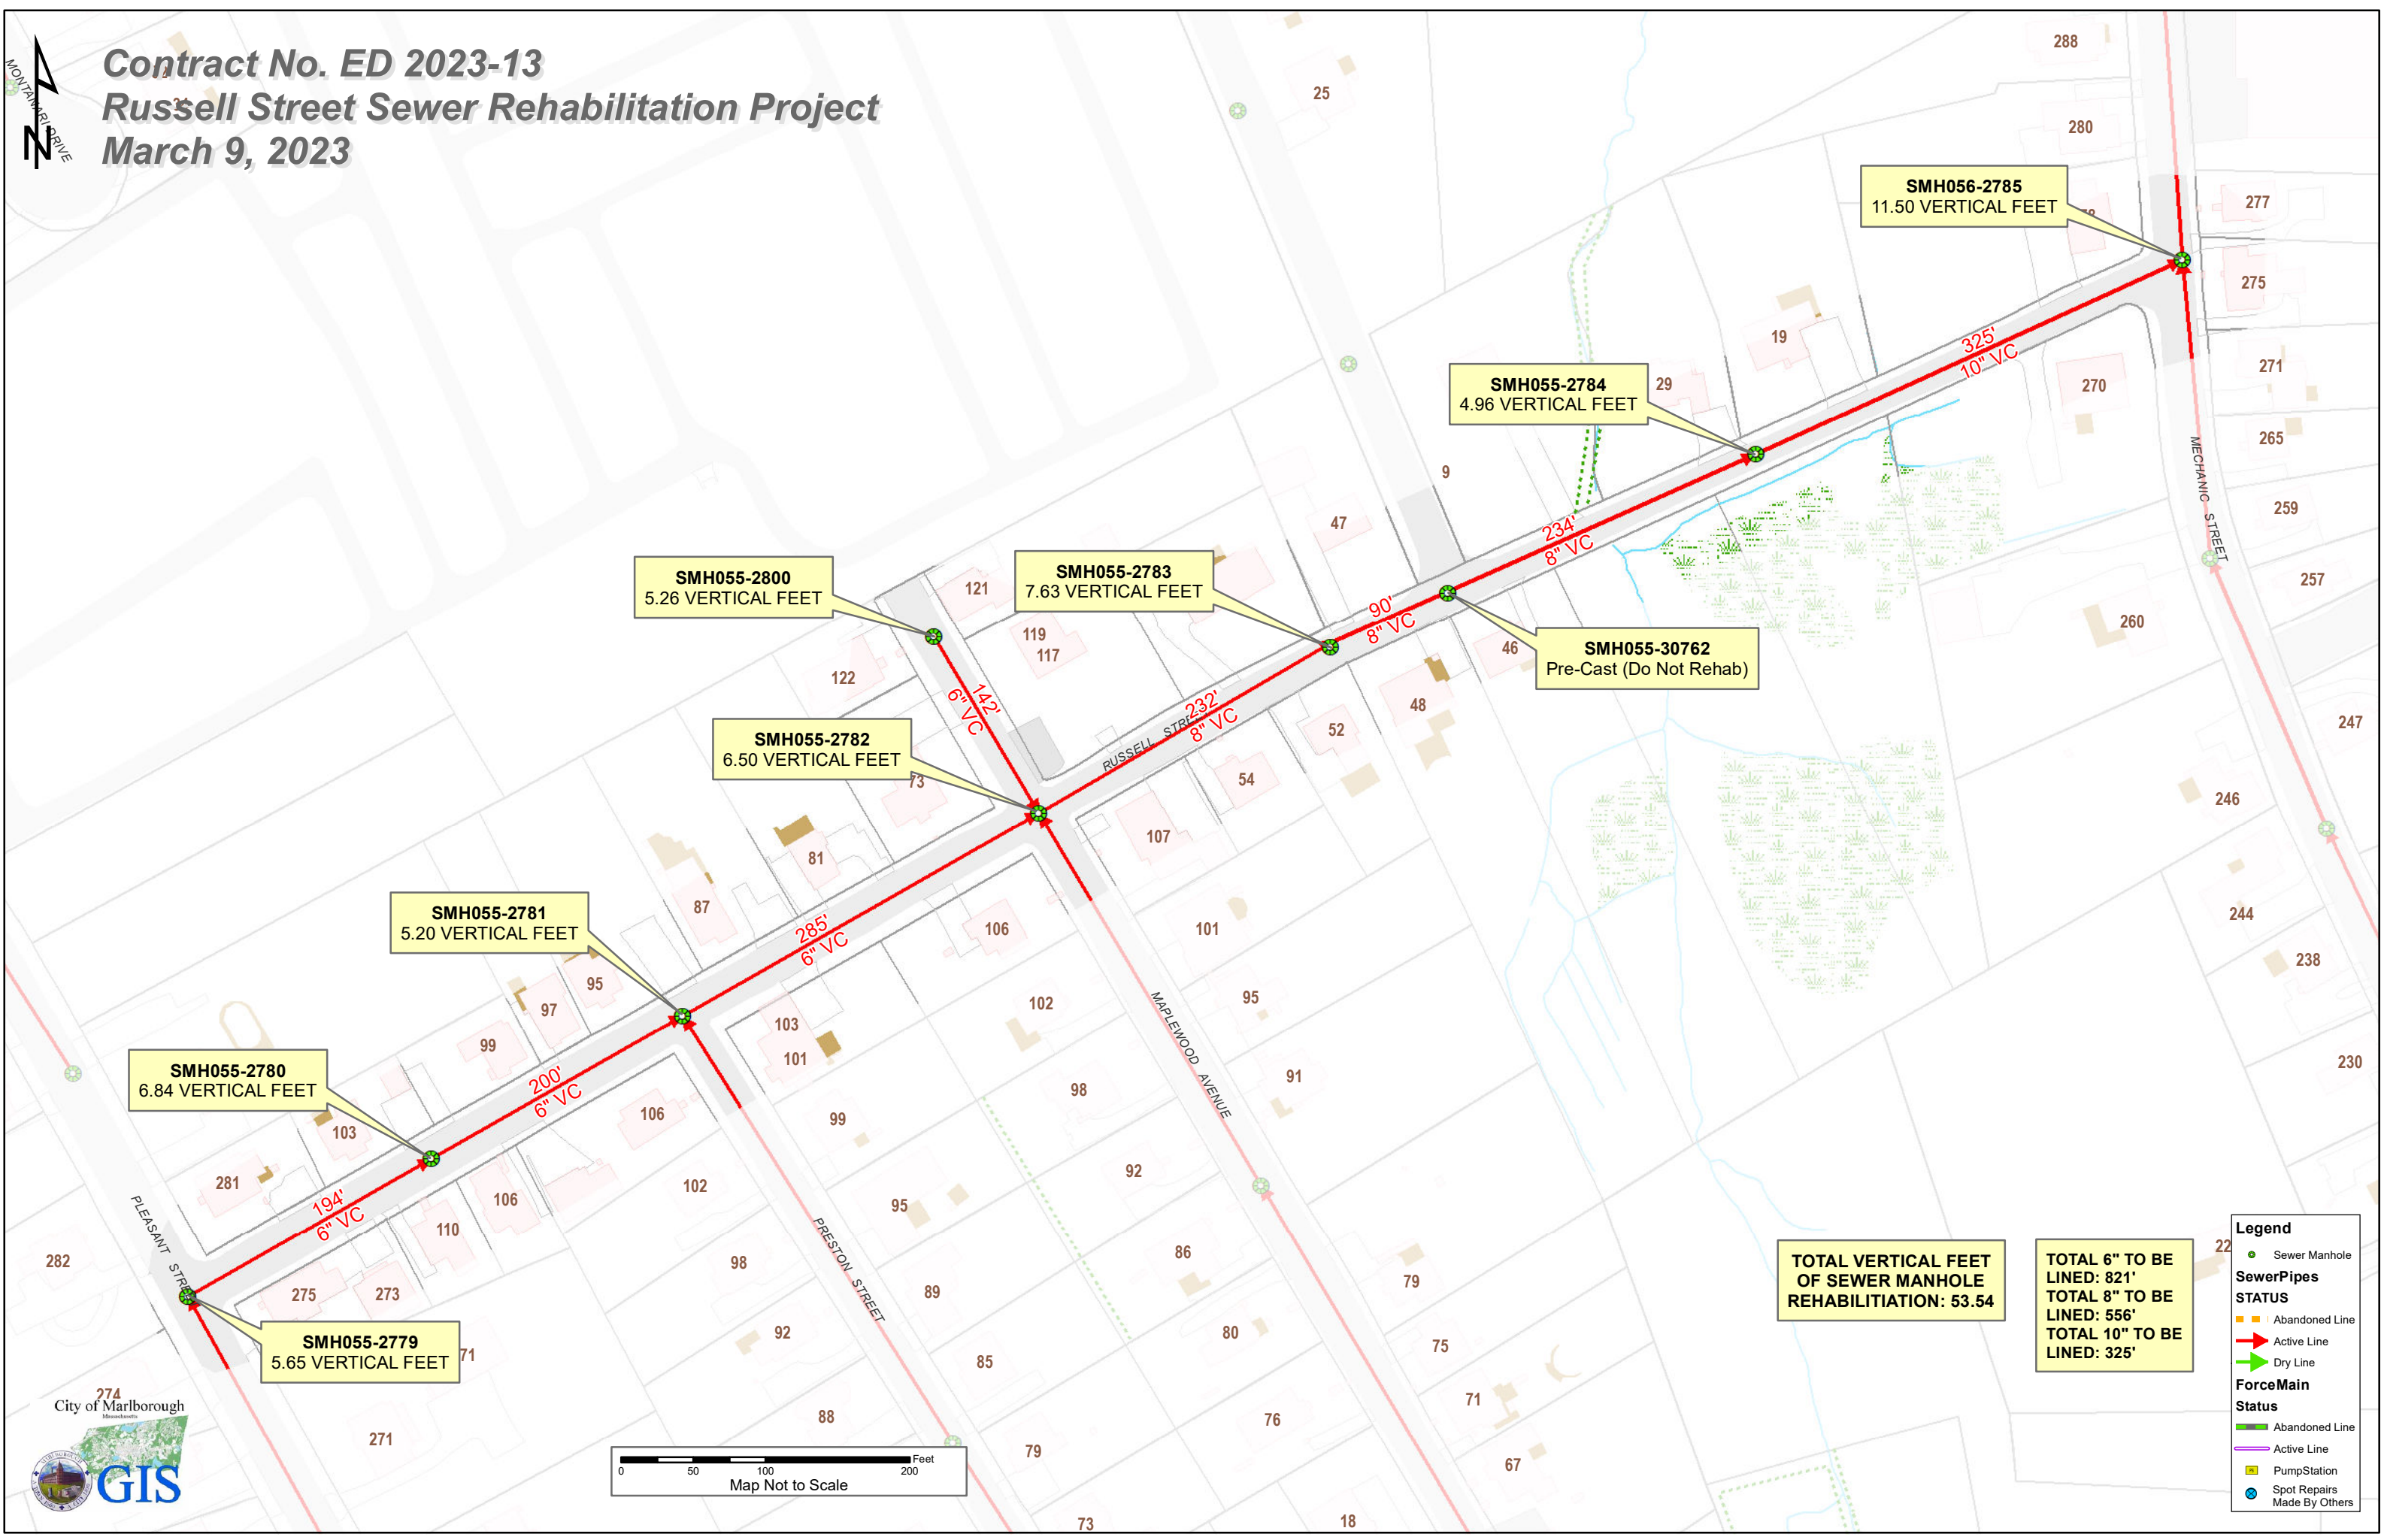


**TOTAL VERTICAL FEET
OF SEWER MANHOLE
REHABILITATION: 53.54**

**TOTAL 6" TO BE
LINED: 821'
TOTAL 8" TO BE
LINED: 556'
TOTAL 10" TO BE
LINED: 325'**


Legend

- Sewer Manhole
- Sewer Pipes**
- STATUS**
- Abandoned Line
- Active Line
- Dry Line
- ForceMain**
- Status**
- Abandoned Line
- Active Line
- Pump Station
- Spot Repairs Made By Others

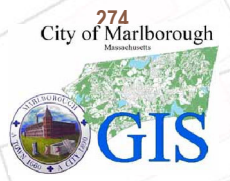




Contract No. ED 2023-13
Spring Street Sewer Rehabilitation Project
March 9, 2023

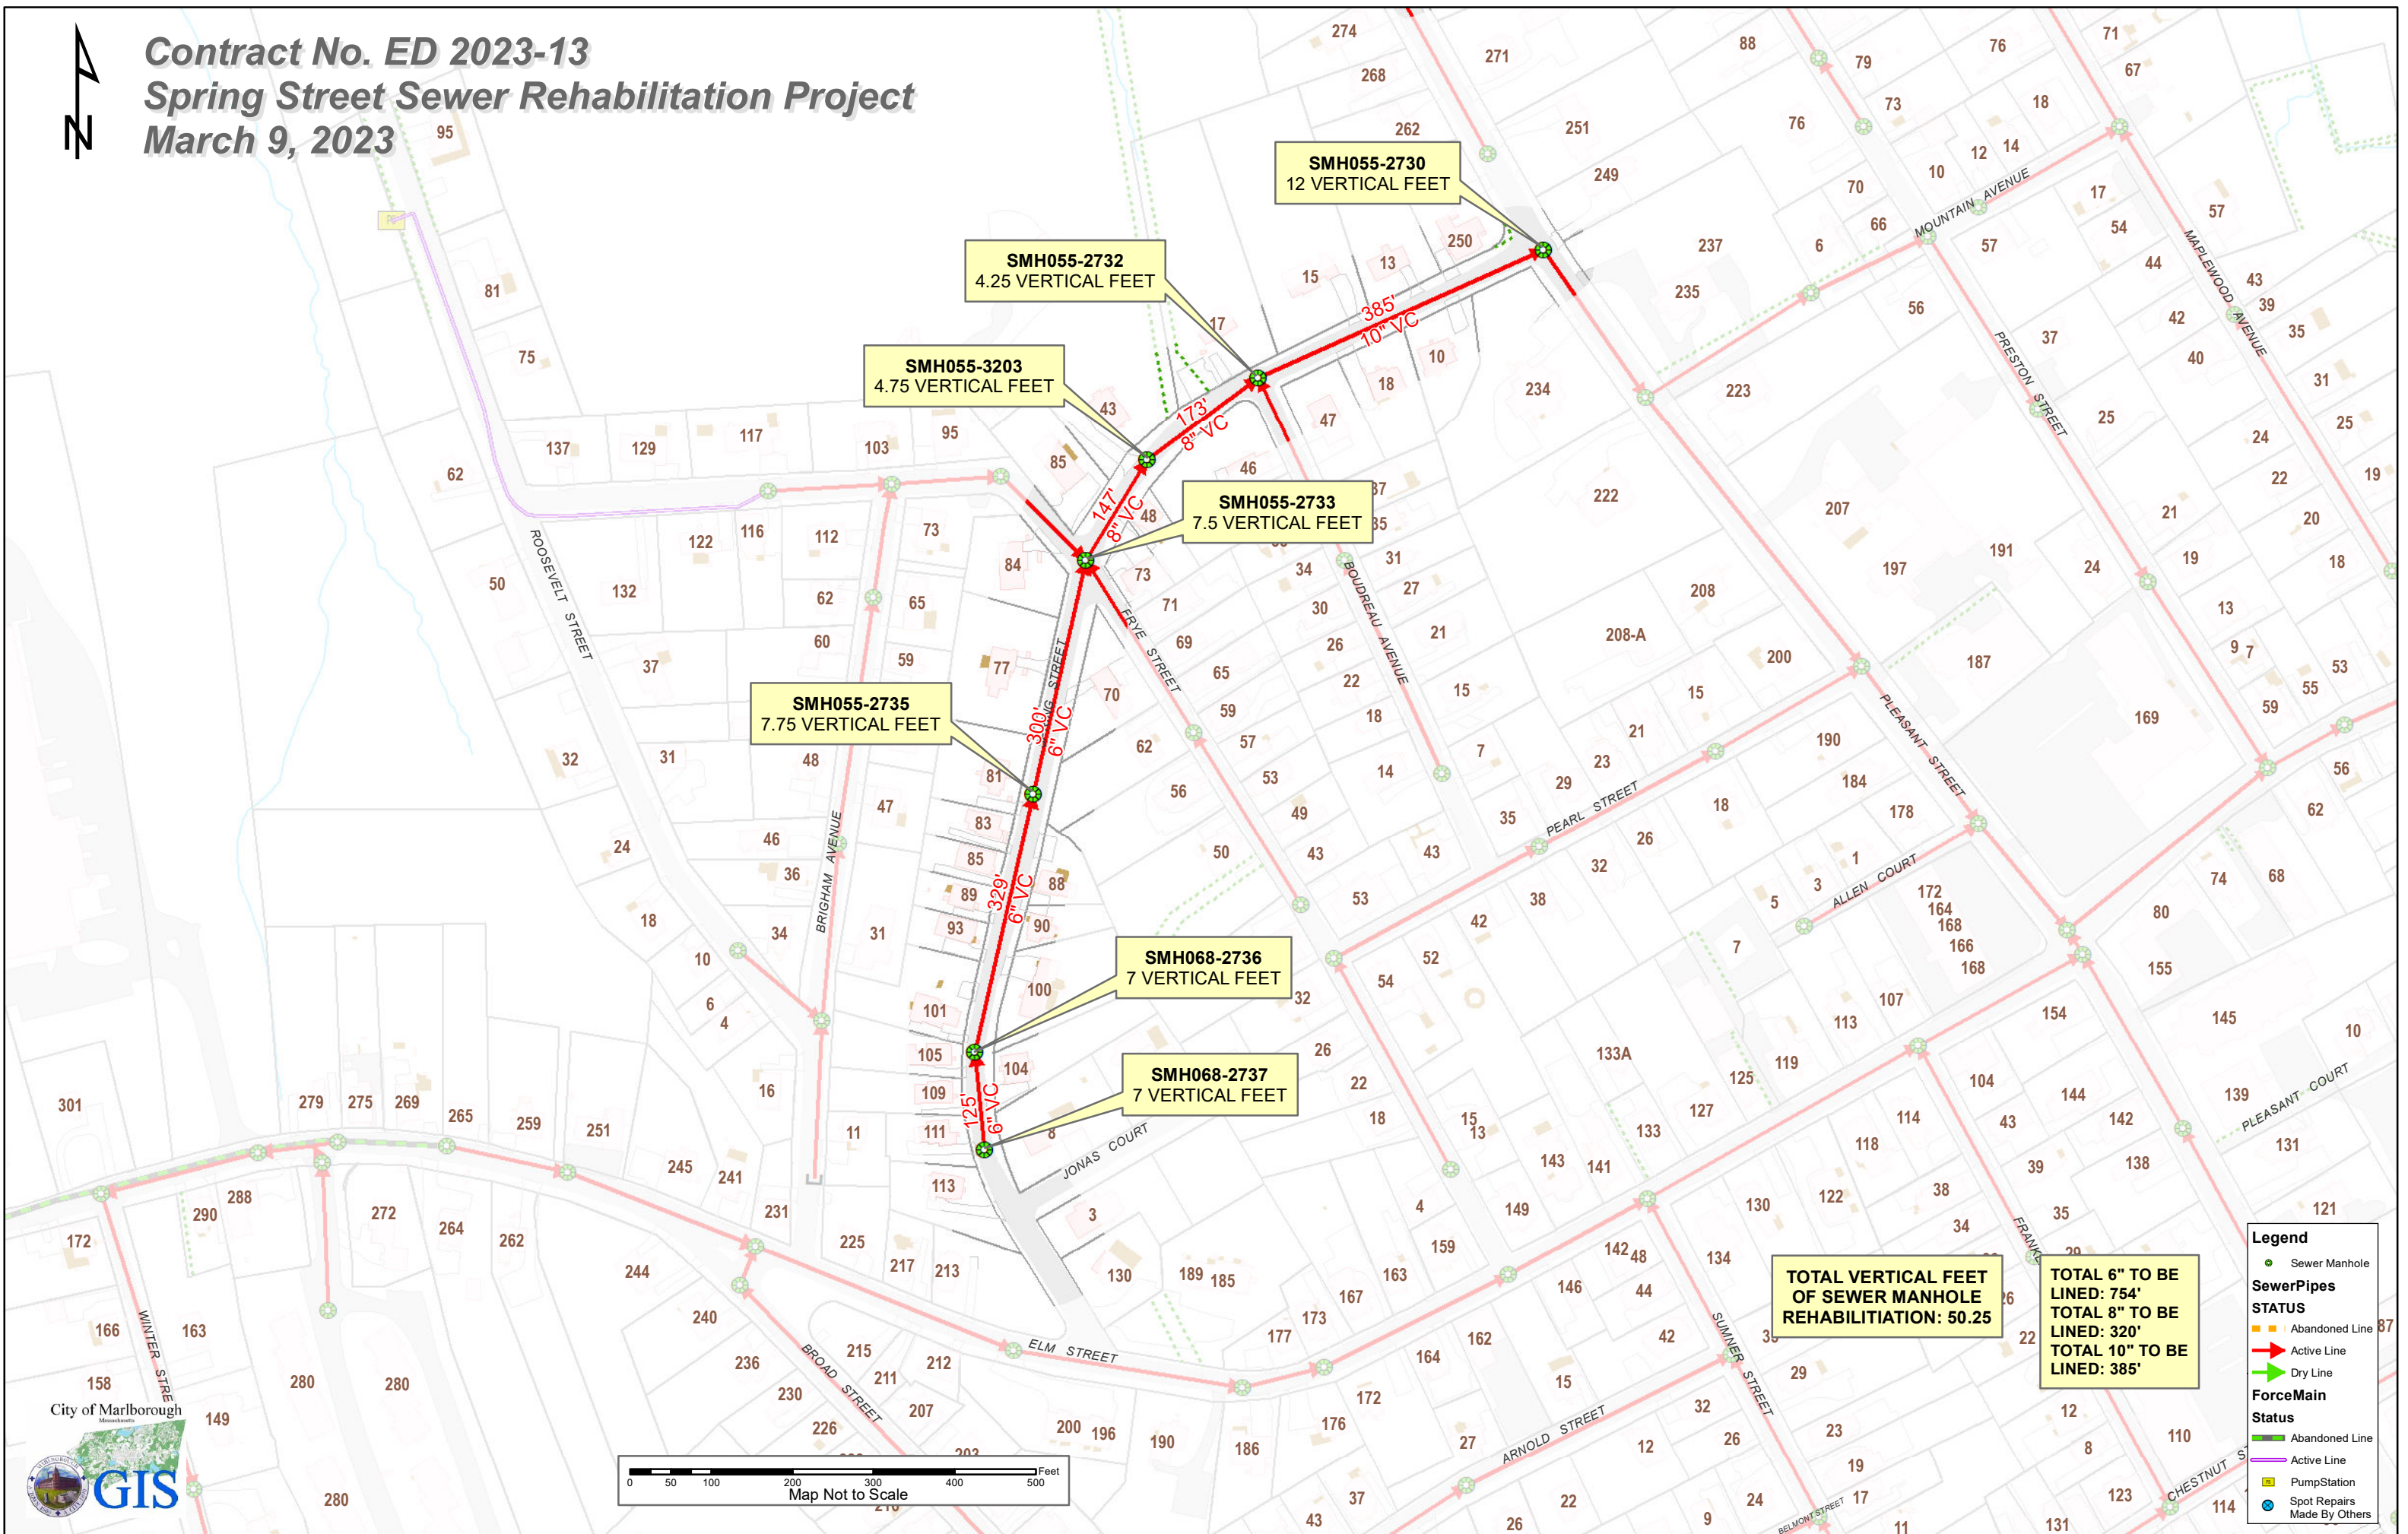

**TOTAL VERTICAL FEET
OF SEWER MANHOLE
REHABILITATION: 50.25**

**TOTAL 6" TO BE
LINED: 754'
TOTAL 8" TO BE
LINED: 320'
TOTAL 10" TO BE
LINED: 385'**

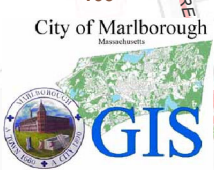



Contract No. ED 2023-13
Witherbee Street Sewer Rehabilitation Project
March 9, 2023

